




1 WALL SECTION  
SCALE: 3/4"=1'-0"

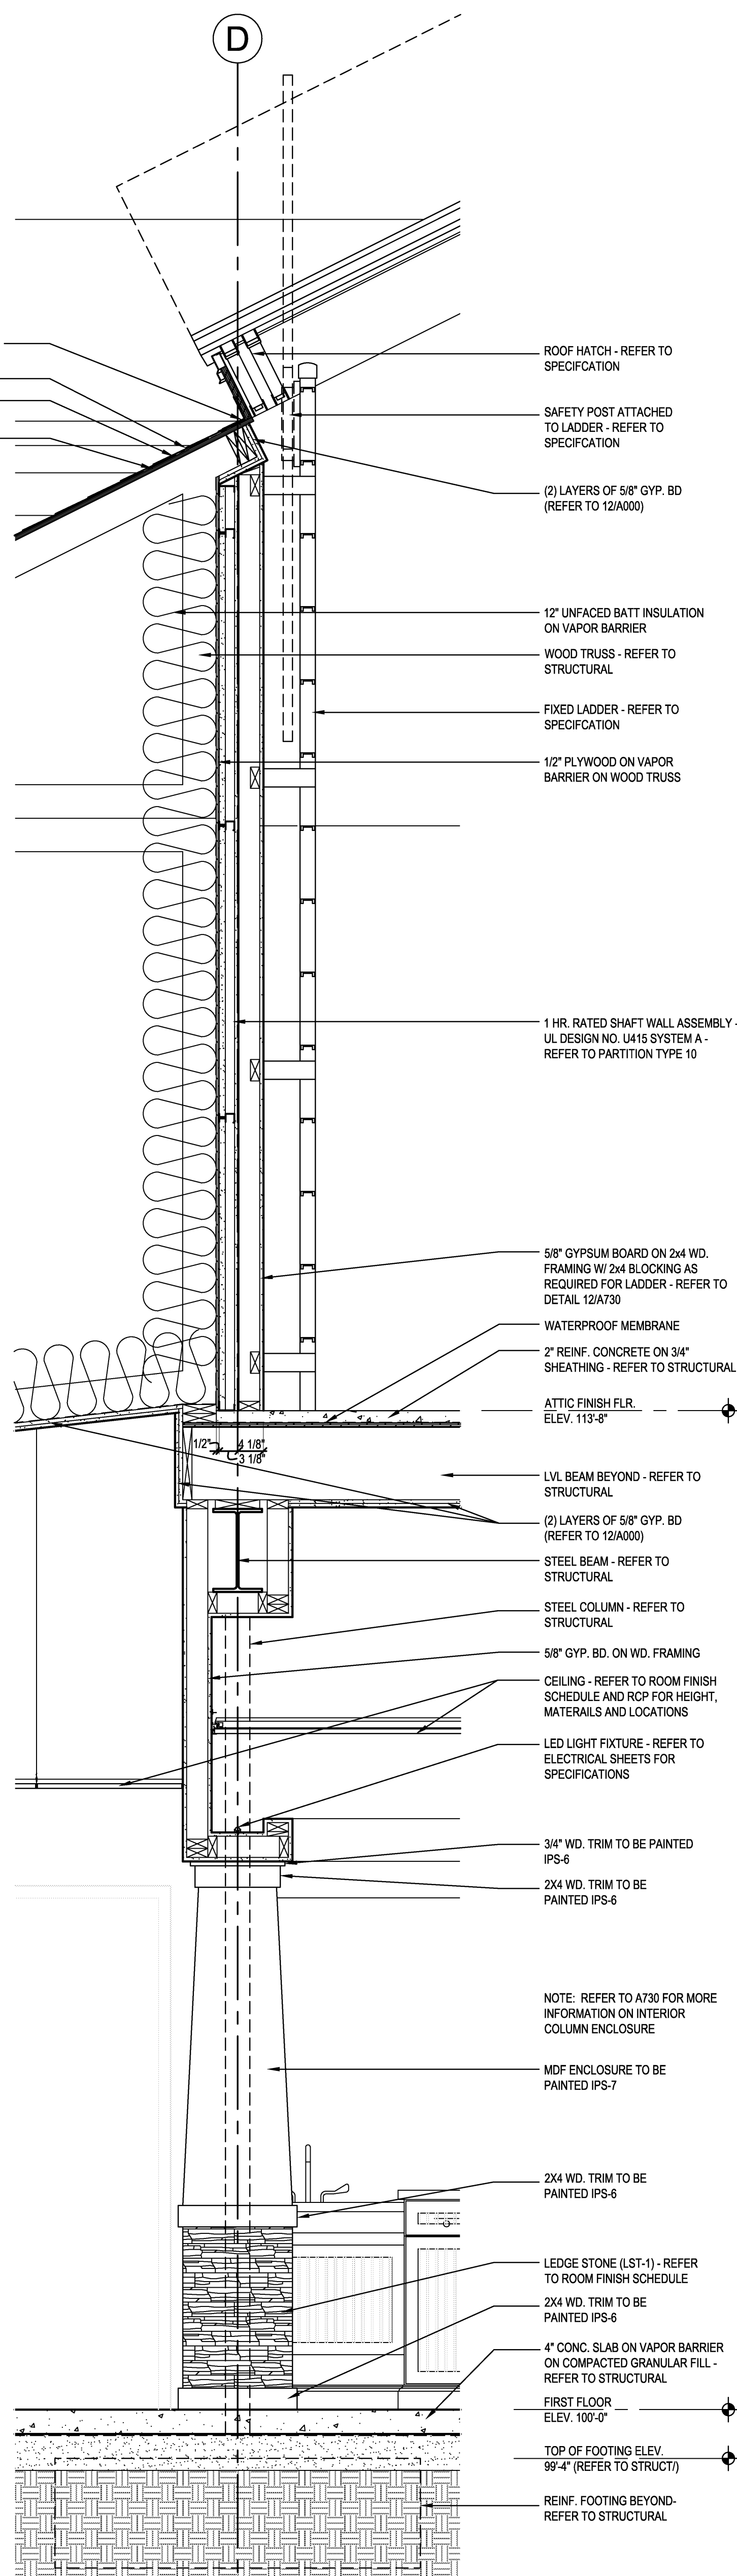

2 WALL SECTION  
SCALE: 3/4"=1'-0"

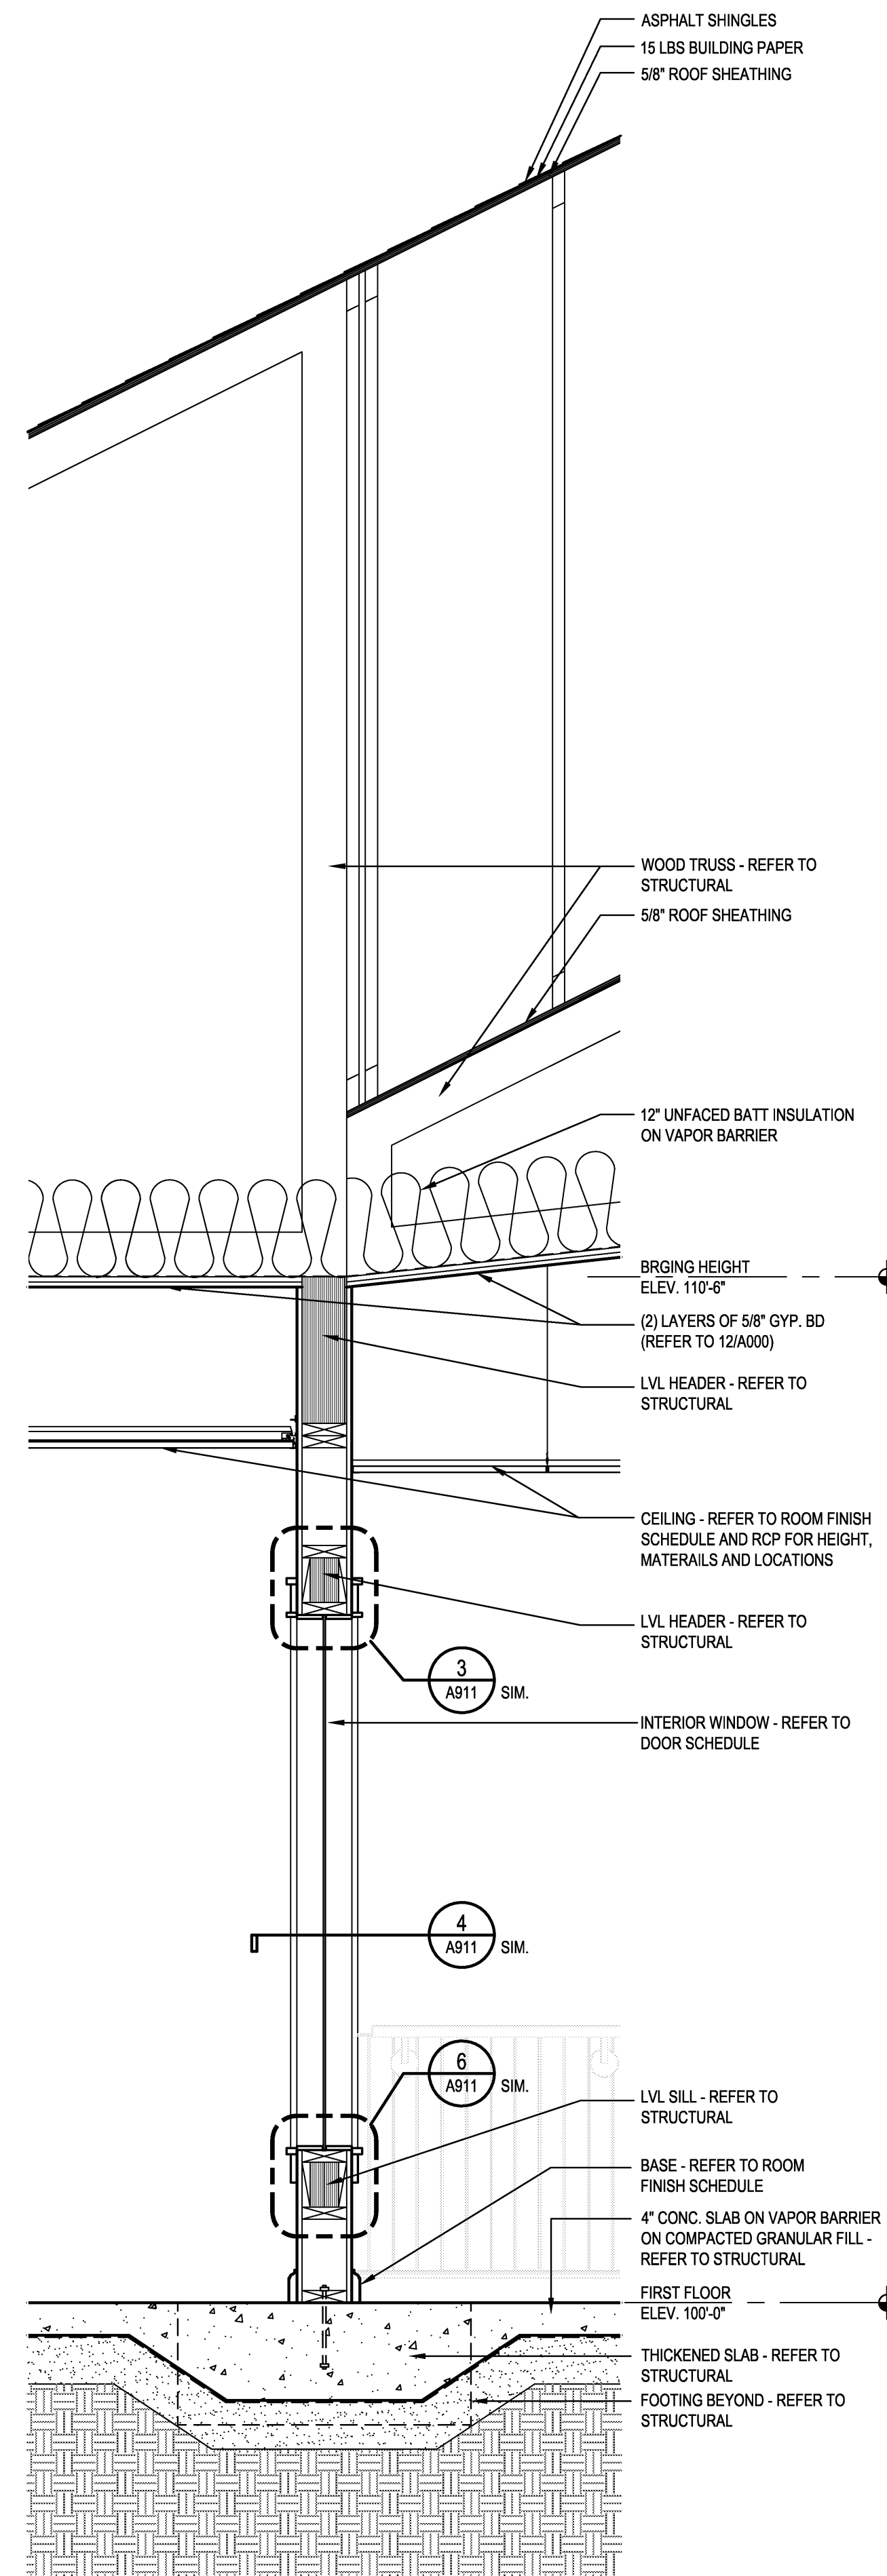

3 WALL SECTION  
SCALE: 3/4"=1'-0"

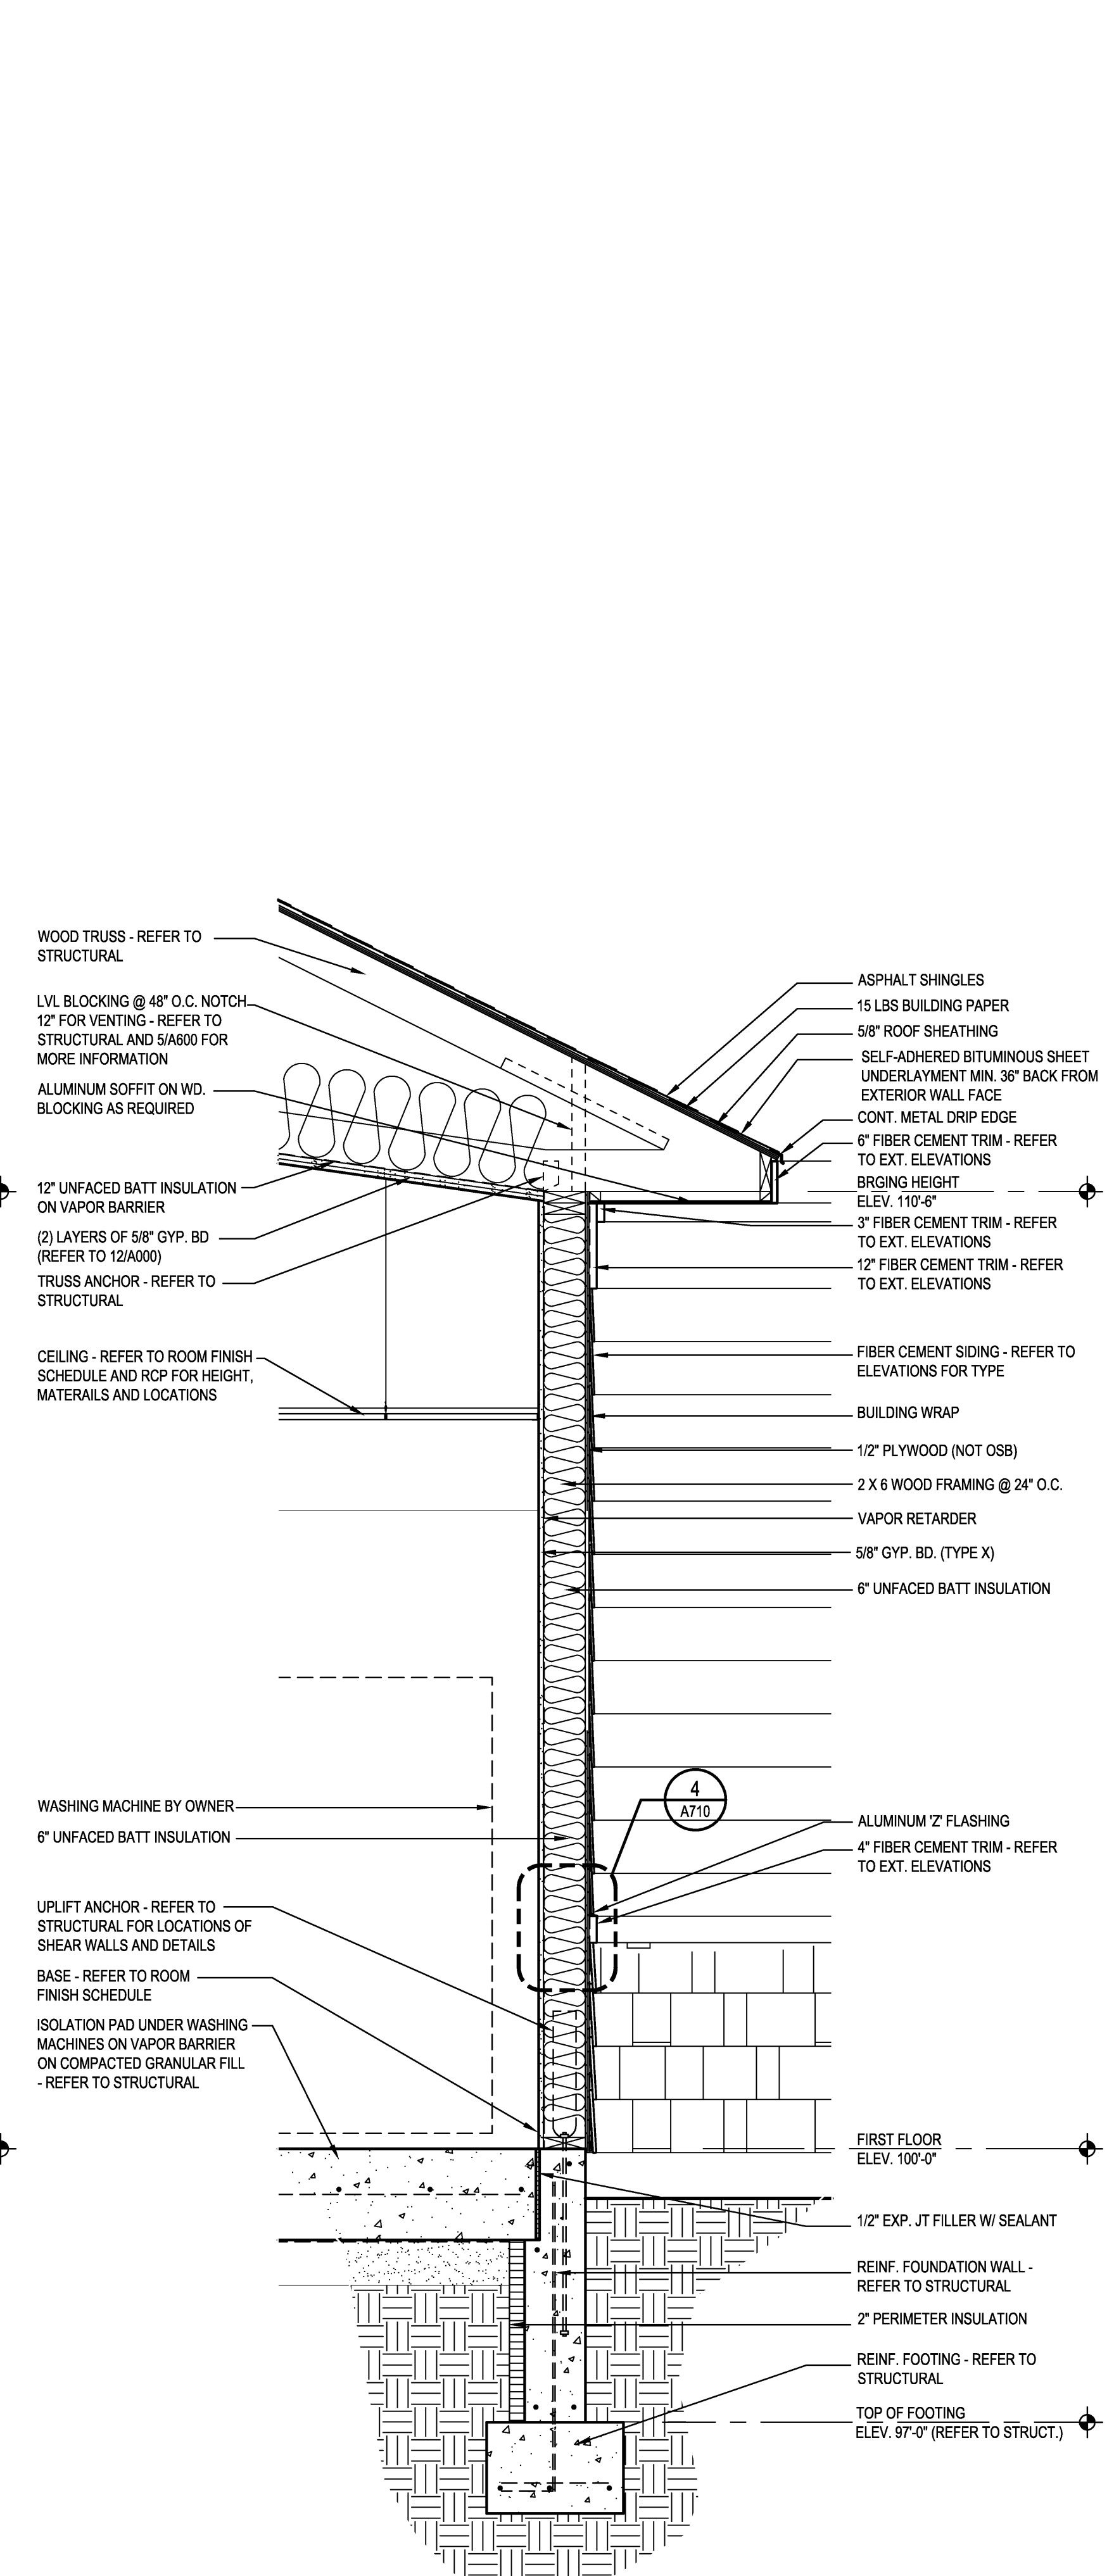

4 WALL SECTION  
SCALE: 3/4"=1'-0"

# THE COTTAGE at THORNAPPLE

Hastings, MI

PROJ. NO.: 2011-11-021

02/21/12 ISSUED FOR BIDS

CONSTRUCTION MANAGER  
CM CONTRACTING  
HURLEY & STEWART  
STRUCTURAL ENGINEER  
JDH ENGINEERING  
MEP ENGINEER  
E2W ENGINEERING  
FOOD SERVICE CONSULTANT  
MILLIS & ASSOCIATES

**ECKERT WORDELL**  
ARCHITECTURE • ENGINEERING • INTERIOR DESIGN  
181 East Michigan Ave., Suite 200  
Kalamazoo, MI 49007-3907  
PHONE: 269.388.7313  
FAX: 269.388.7330  
WEB: www.eckert-wordell.com  
© 2012 Eckert Wordell, LLC

WALL SECTIONS

A604