

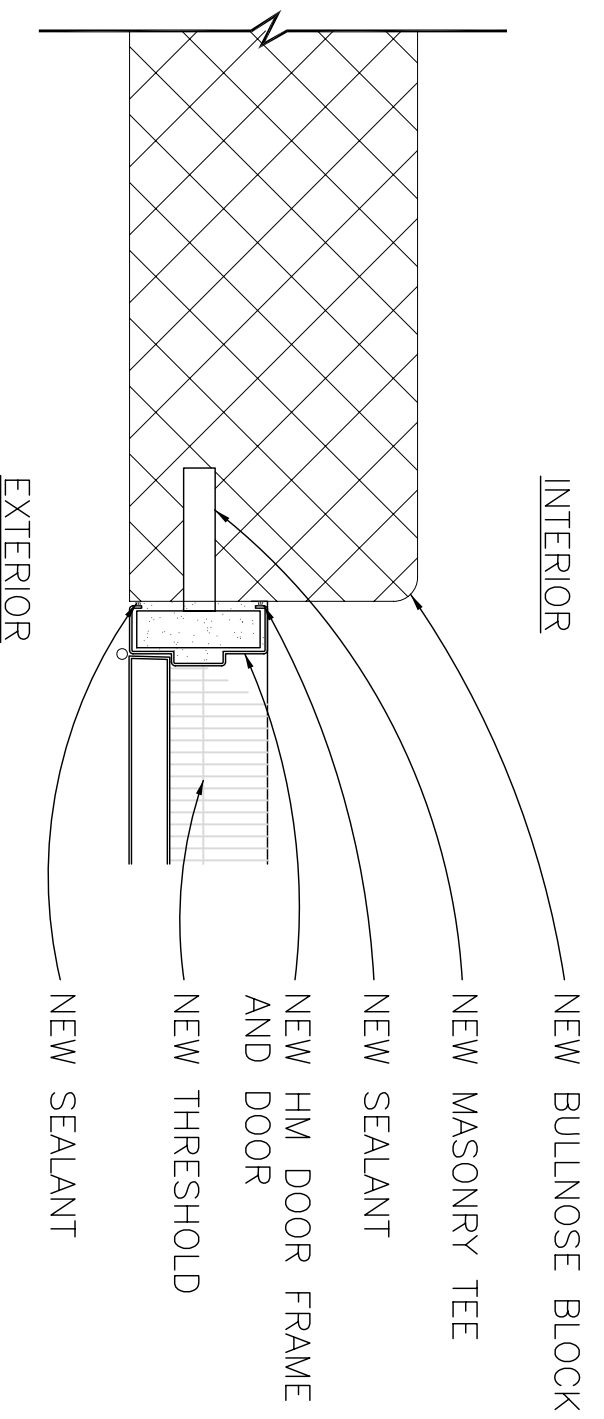


DOOR SCHEDULE			DOOR		FRAME		DETAILS			REMARKS					
NO.	WIDTH	HEIGHT	TYPE	MATERIAL	FINISH	TYPE	MATERIAL	FINISH	HEAD	JAMB	SILL	THRESHOLD	U.L. LABEL	HD. WR. SET	
MAIN LEVEL															
A112	FRAM-10"	7'-4"	F	HM	PTD.	1	HM	PTD.	.	.	.	5	.	.	.


DOOR TYPES: _____ FRAME TYPES: _____

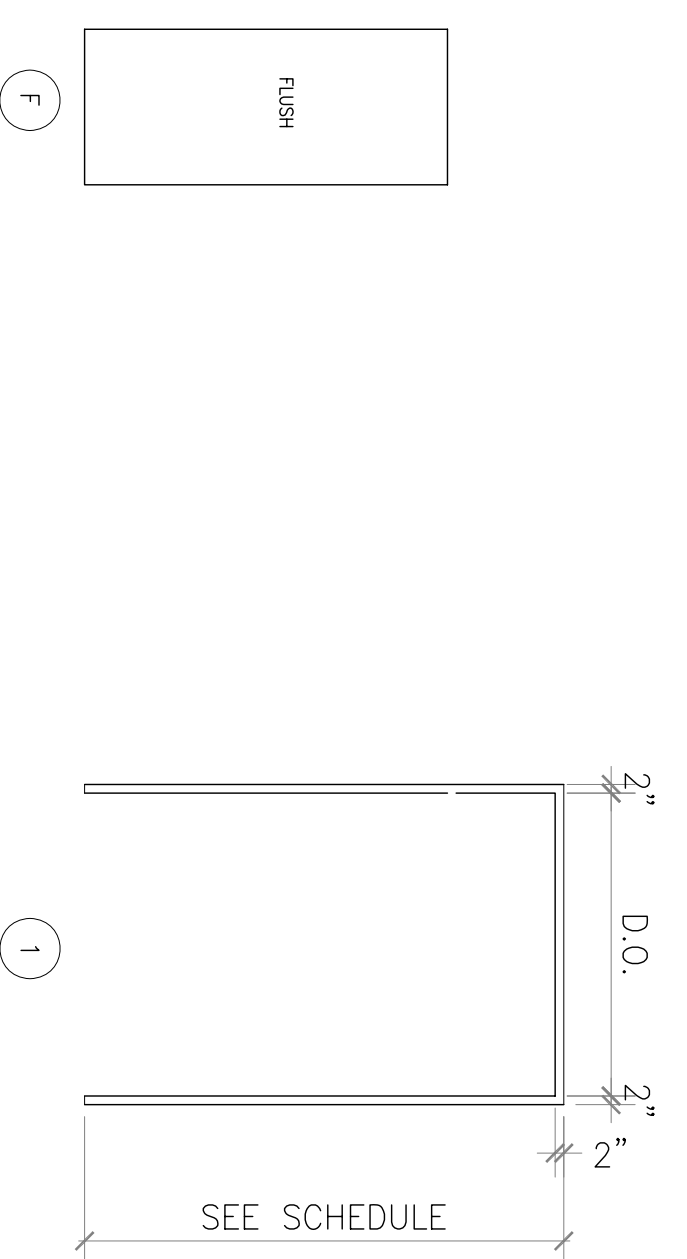


5 JAMB DETAIL
SCALE: 1 1/2"=1'-0"

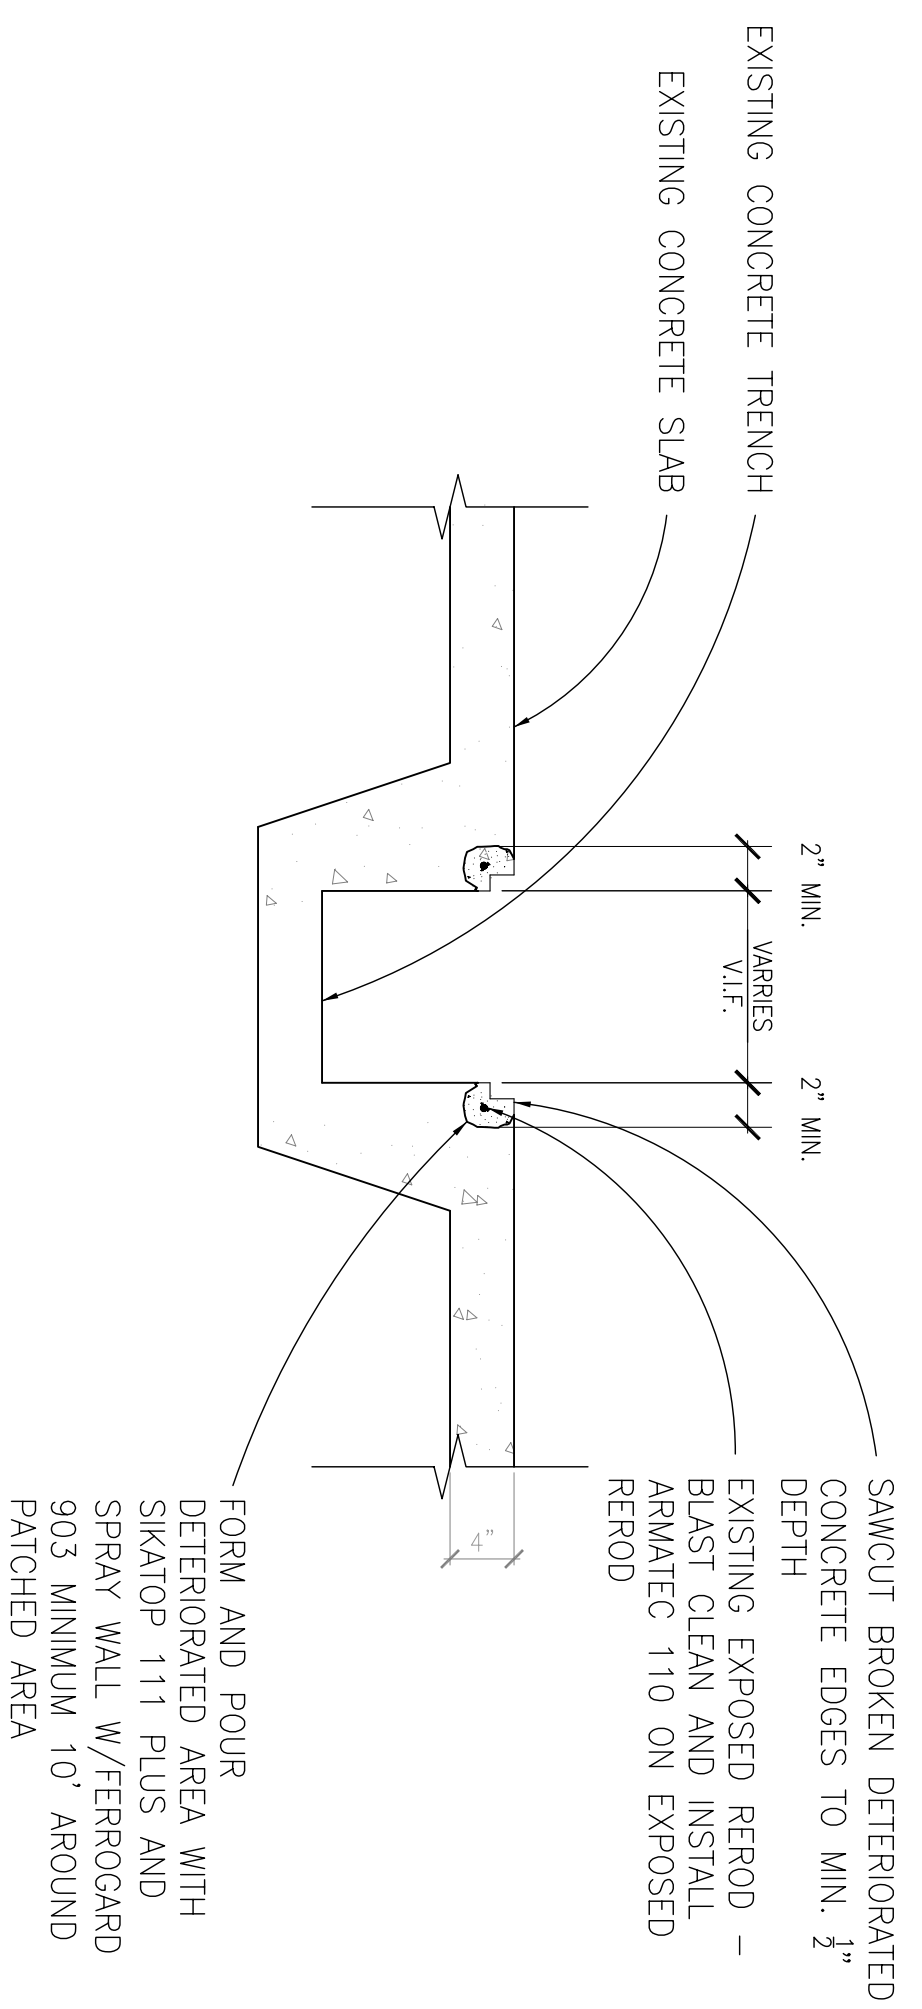


2 TRENCH DETAIL
SCALE: 1"=1'-0"

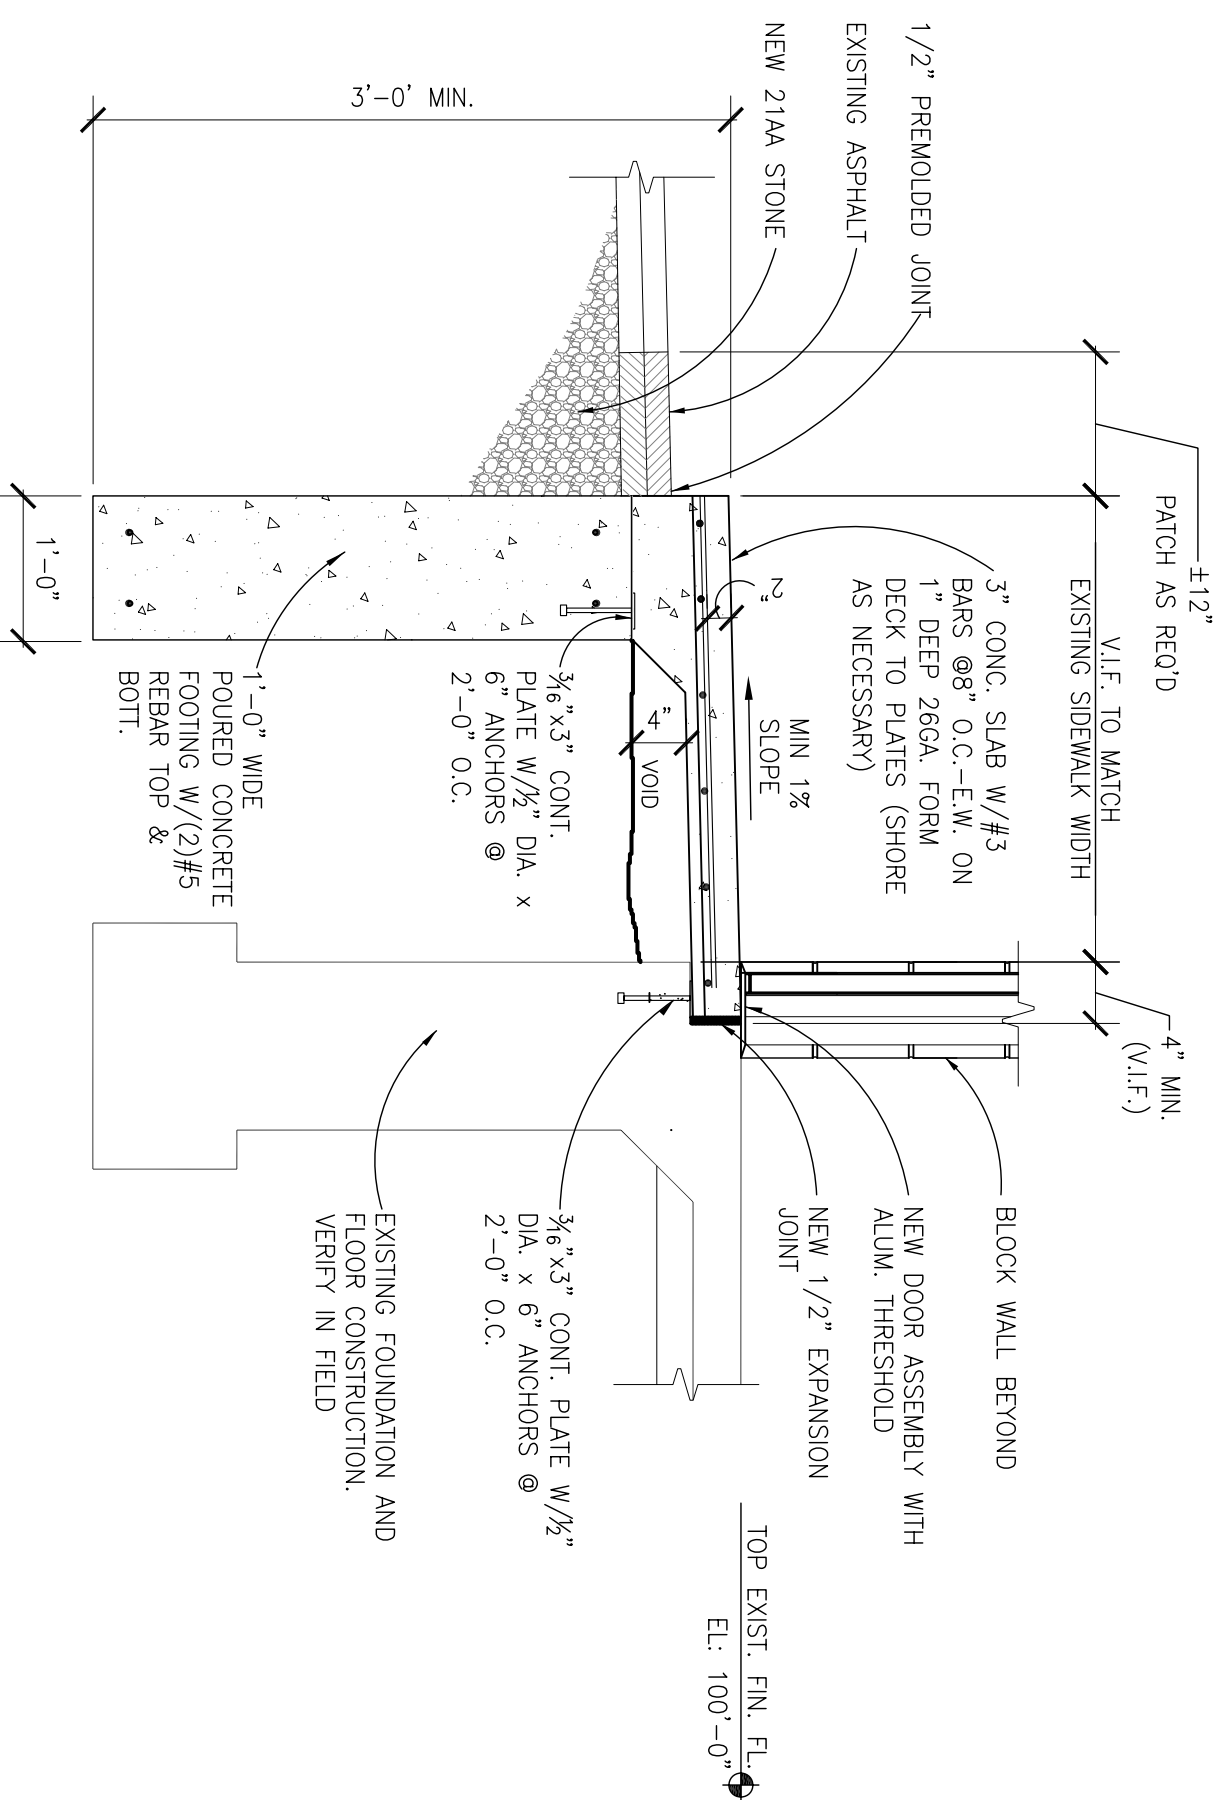

3 SUPPORTED SLAB SECTION
SCALE: 3/4"=1'-0"

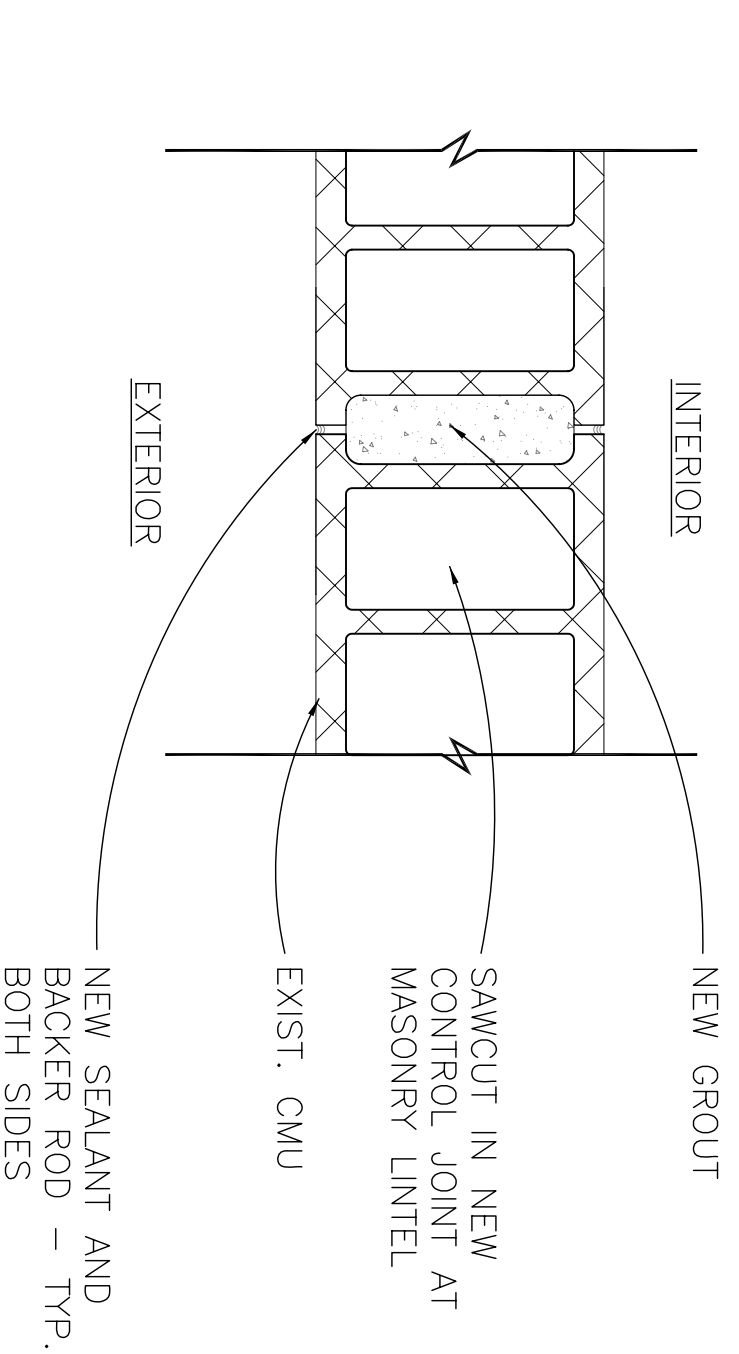

4 DETAIL @ NEW CTL. JOINT
SCALE: 1 1/2"=1'-0"

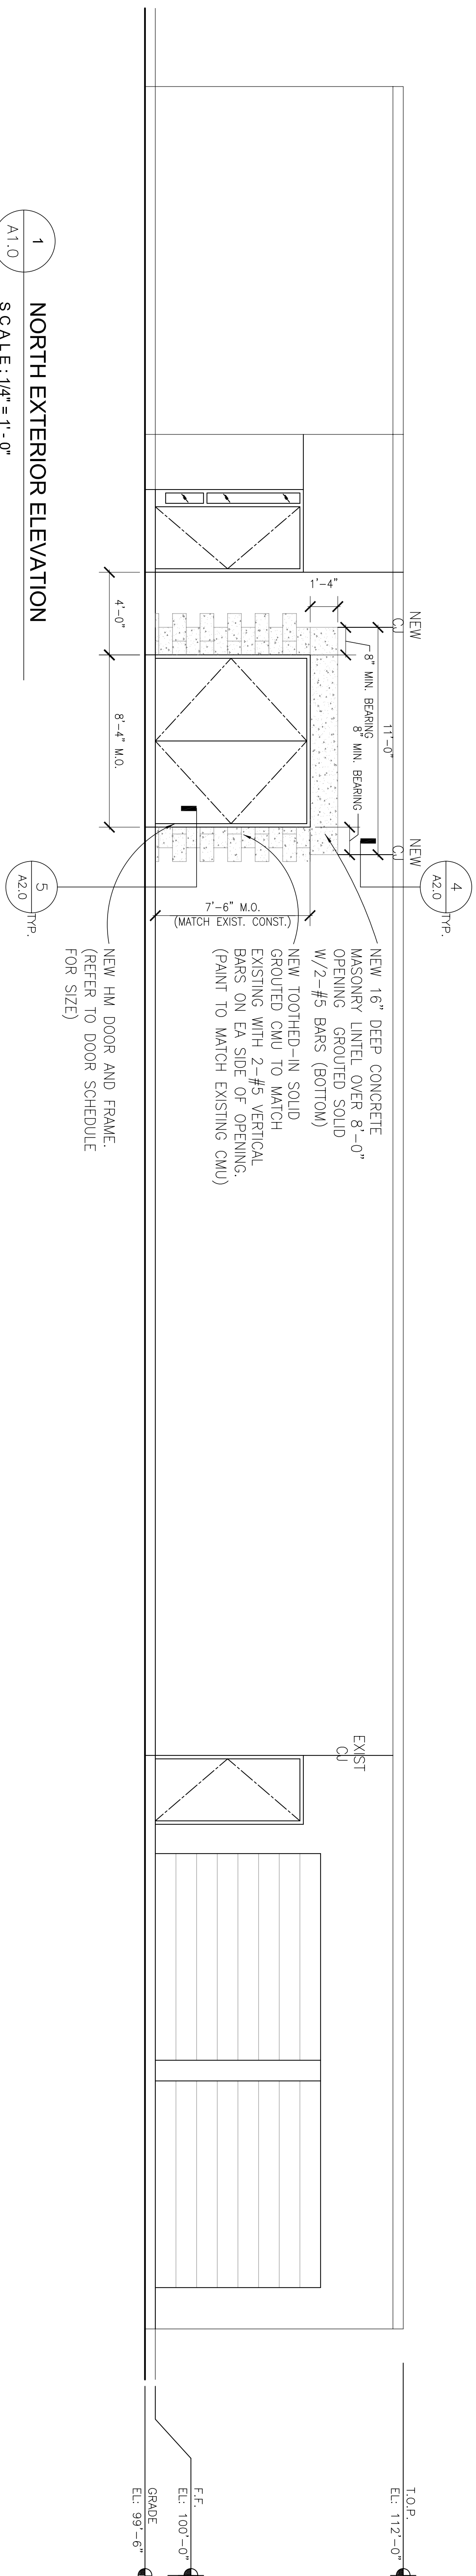

1 NORTH EXTERIOR ELEVATION
SCALE: 1/4"=1'-0"

5
AZ.0 TYP.