

FIRE RATED PARTITION -

REFER TO FLOOR PLAN

AND PARTITION TYPES.

FIRE EXTINGUISHER

CABINET - REFER TO

SPECIFICATIONS

FIRE RATED FEC

SCALE: 1 1/2" = 1'-0"


ADD 5/8" GYP. BD. ON FIRE

TO FLOOR PLAN AND PARTITION TYPES.

**ELECTRICAL PANEL -**

REFER TO ELECTRICAL

RATED PARTITION - REFER

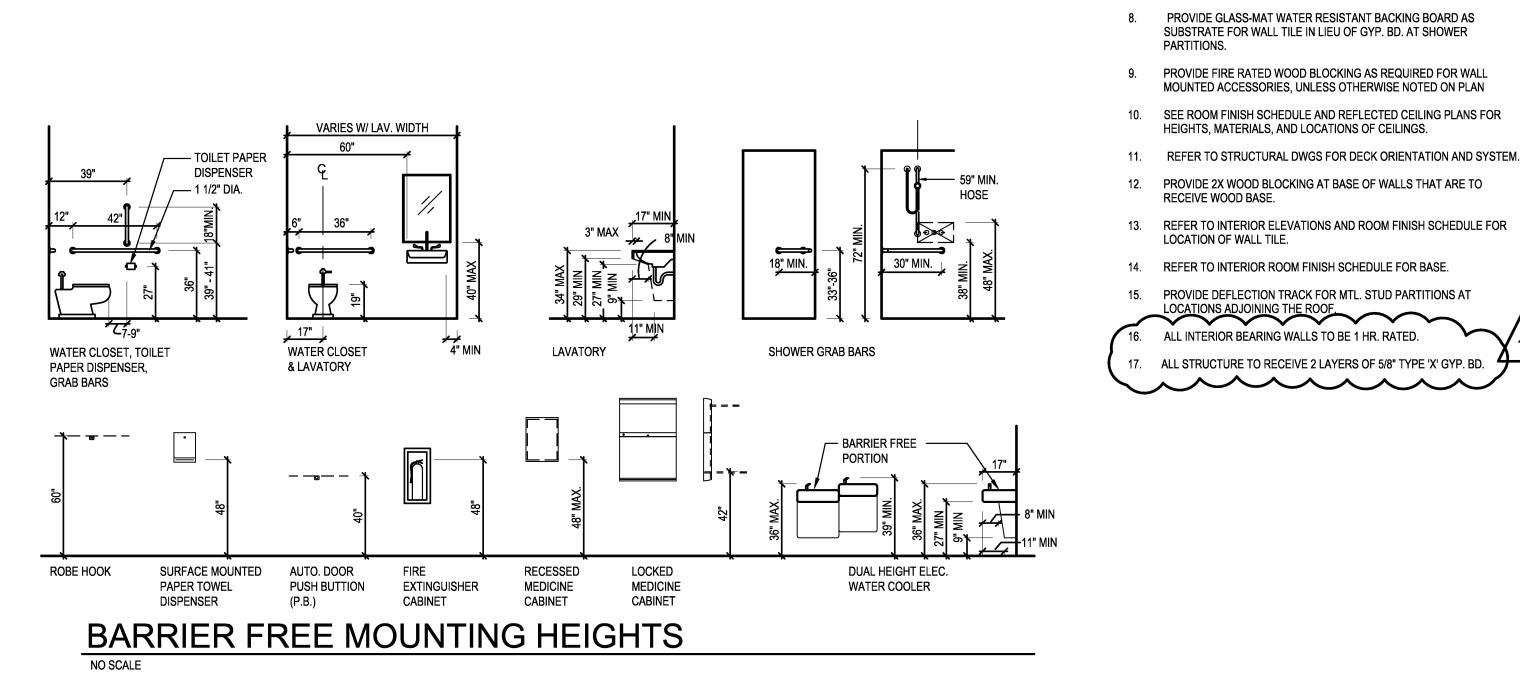

ORN a 0

**GENERAL NOTES** 

1. FOR RATED AND SMOKE PARTITIONS, REFER TO FLOOR PLANS.

SYSTEM TO MATCH WALL RATING. SEE FLOOR PLANS.

2" HIGH LETTERS "SMOKE PARTITIONS" AT 5'-0" O.C.

FOR WALL TILE IN NON-SHOWER AREAS.

RECEIVE WOOD BASE.

LOCATION OF WALL TILE.

2. ALL PENETRATIONS (JOISTS, PIPING, ETC.) AT FIRE RATED PARTITIONS SHALL BE SEALED WITH THROUGH PENETRATION FIRE STOPPING

4. STENCIL ON FIRE-RATED PARTITIONS ABOVE THE CEILING BOTH SIDES

WITH 2" HIGH LETTERS "FIRE-RATED PARTITION" AT 5'-0" O.C.

PROVIDE FIRE RESISTIVE PRESSURE WOOD BLOCKING AS REQUIRED FOR WALL MOUNTED ACCESSORIES AT RATED PARTITIONS.

STENCIL ON SMOKE PARTITIONS ABOVE THE CEILING BOTH SIDES WITH

ALL PENETRATIONS (JOISTS, PIPING, ETC.) AT NON-FIRE RATED WALLS

HALL BE SEALED WITH ACOUSTICAL SEALANT. SEE FLOOR PLANS.

7. PROVIDE WATER RESISTANT GYPSUM BACKING BOARD AS SUBSTRATE

MOUNTED ACCESSORIES, UNLESS OTHERWISE NOTED ON PLAN

HEIGHTS, MATERIALS, AND LOCATIONS OF CEILINGS.

ALL INTERIOR BEARING WALLS TO BE 1 HR. RATED.

PROVIDE GLASS-MAT WATER RESISTANT BACKING BOARD AS SUBSTRATE FOR WALL TILE IN LIEU OF GYP. BD. AT SHOWER

02/21/12 ISSUED FOR BIDS 1 03/15/12 ADDENDUM #3 . . . . . . . . . . . . .

• • • •

• • • • . . . . • • • •

• • • •

. . . .

• • • •

• • • •

. . . . . . . . . . . . .

. .

. CONSTRUCTION MANAGER CM CONTRACTING

STRUCTURAL ENGINEER

JDH ENGINEERING

FOOD SERVICE CONSULTANT MILLIS & ASSOCIATES

Kalamazoo, MI 49007-3907 **PHONE:** 269.388.7313 **FAX:** 269.388.7330 WEB: www.eckert-wordell.com

© 2012 Eckert Wordell, LLC

. . . . . . . . . . . . .