




1 WALL SECTION  
SCALE: 3/4"=1'-0"

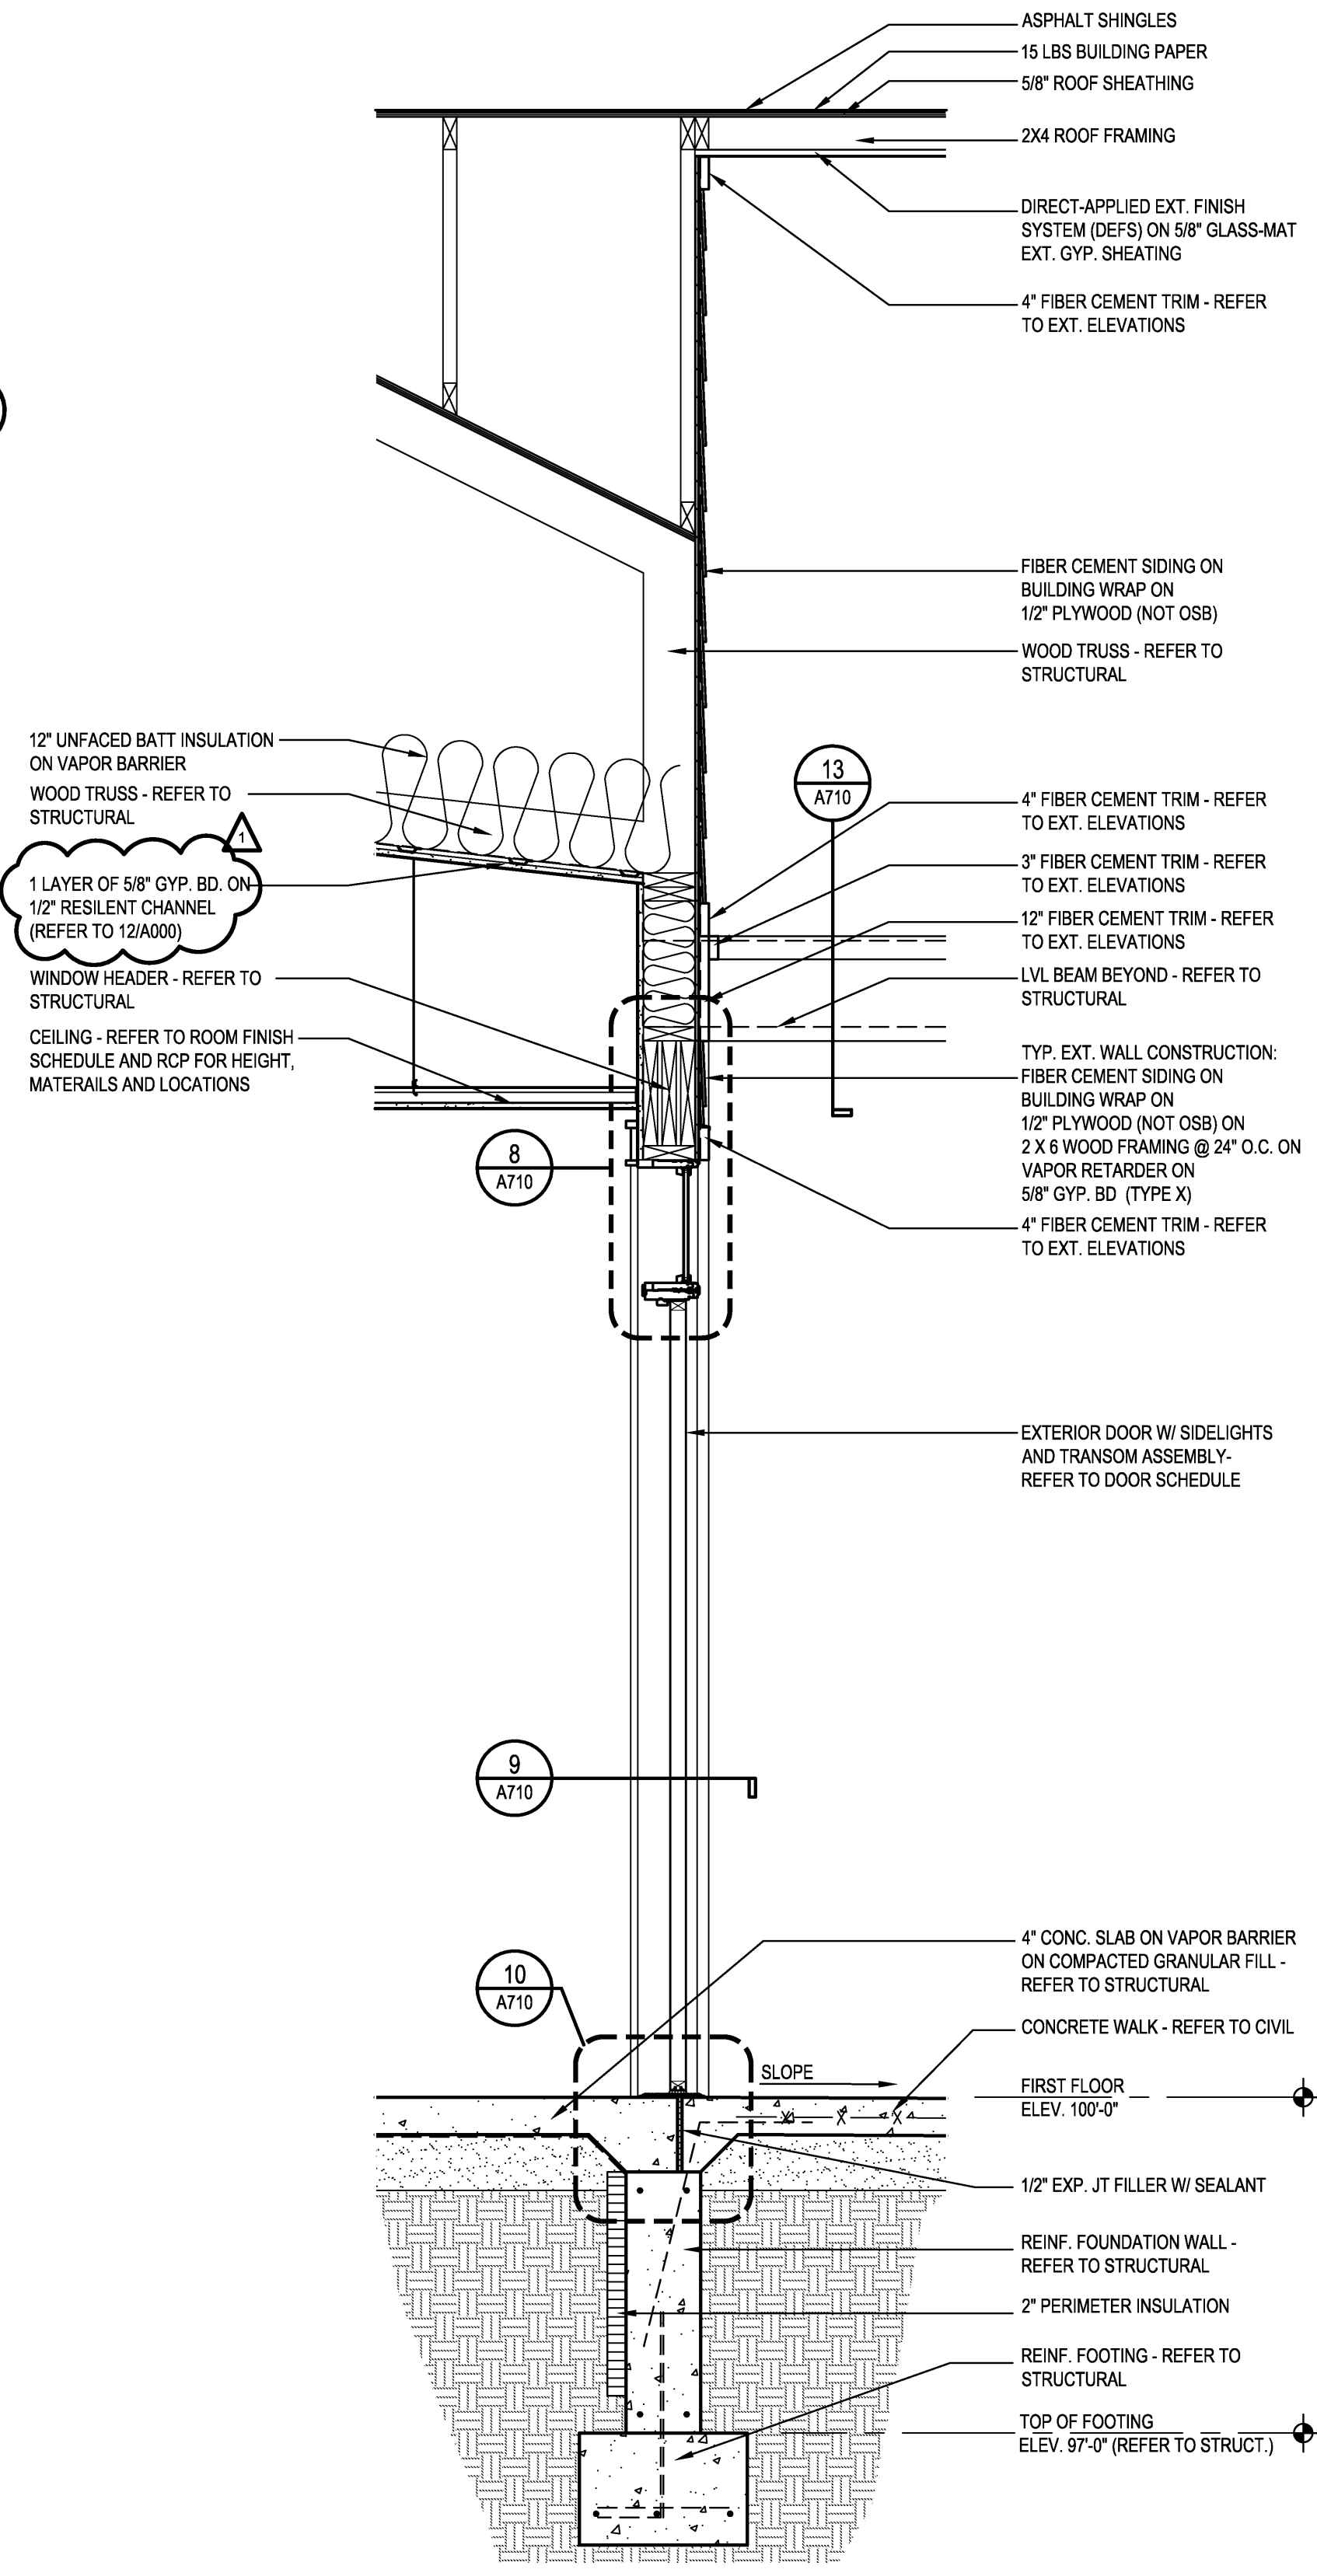

2 WALL SECTION  
SCALE: 3/4"=1'-0"

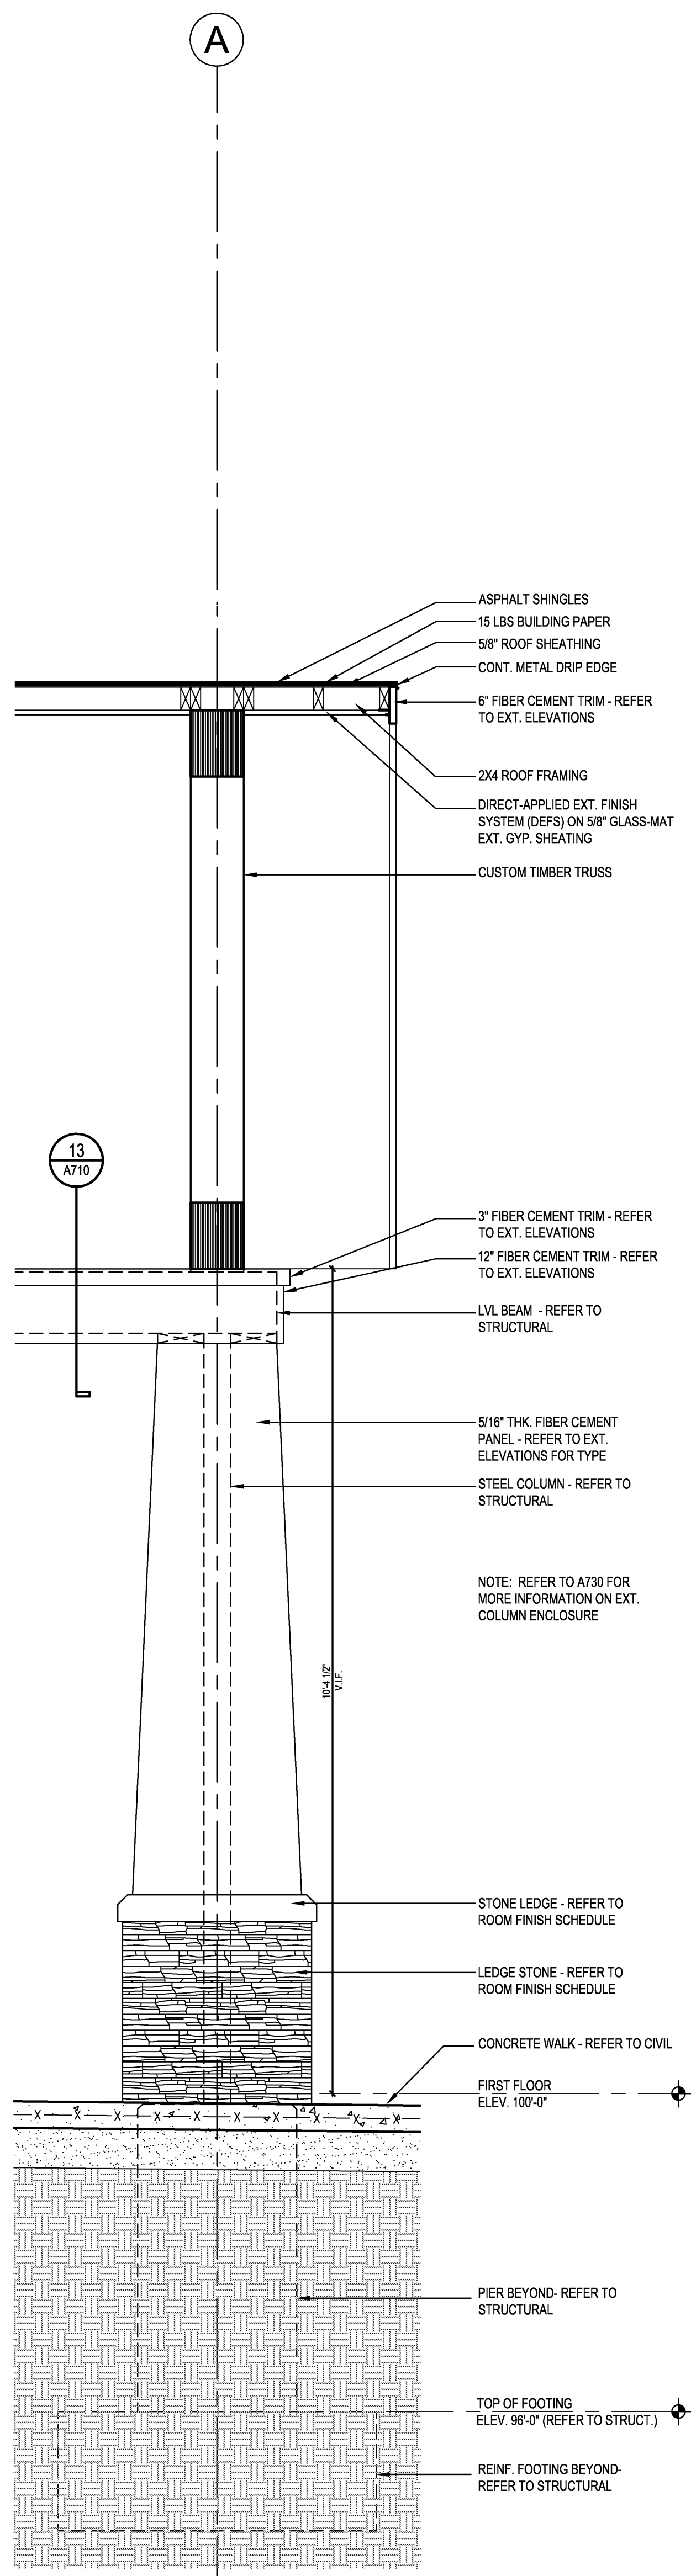

3 WALL SECTION  
SCALE: 3/4"=1'-0"

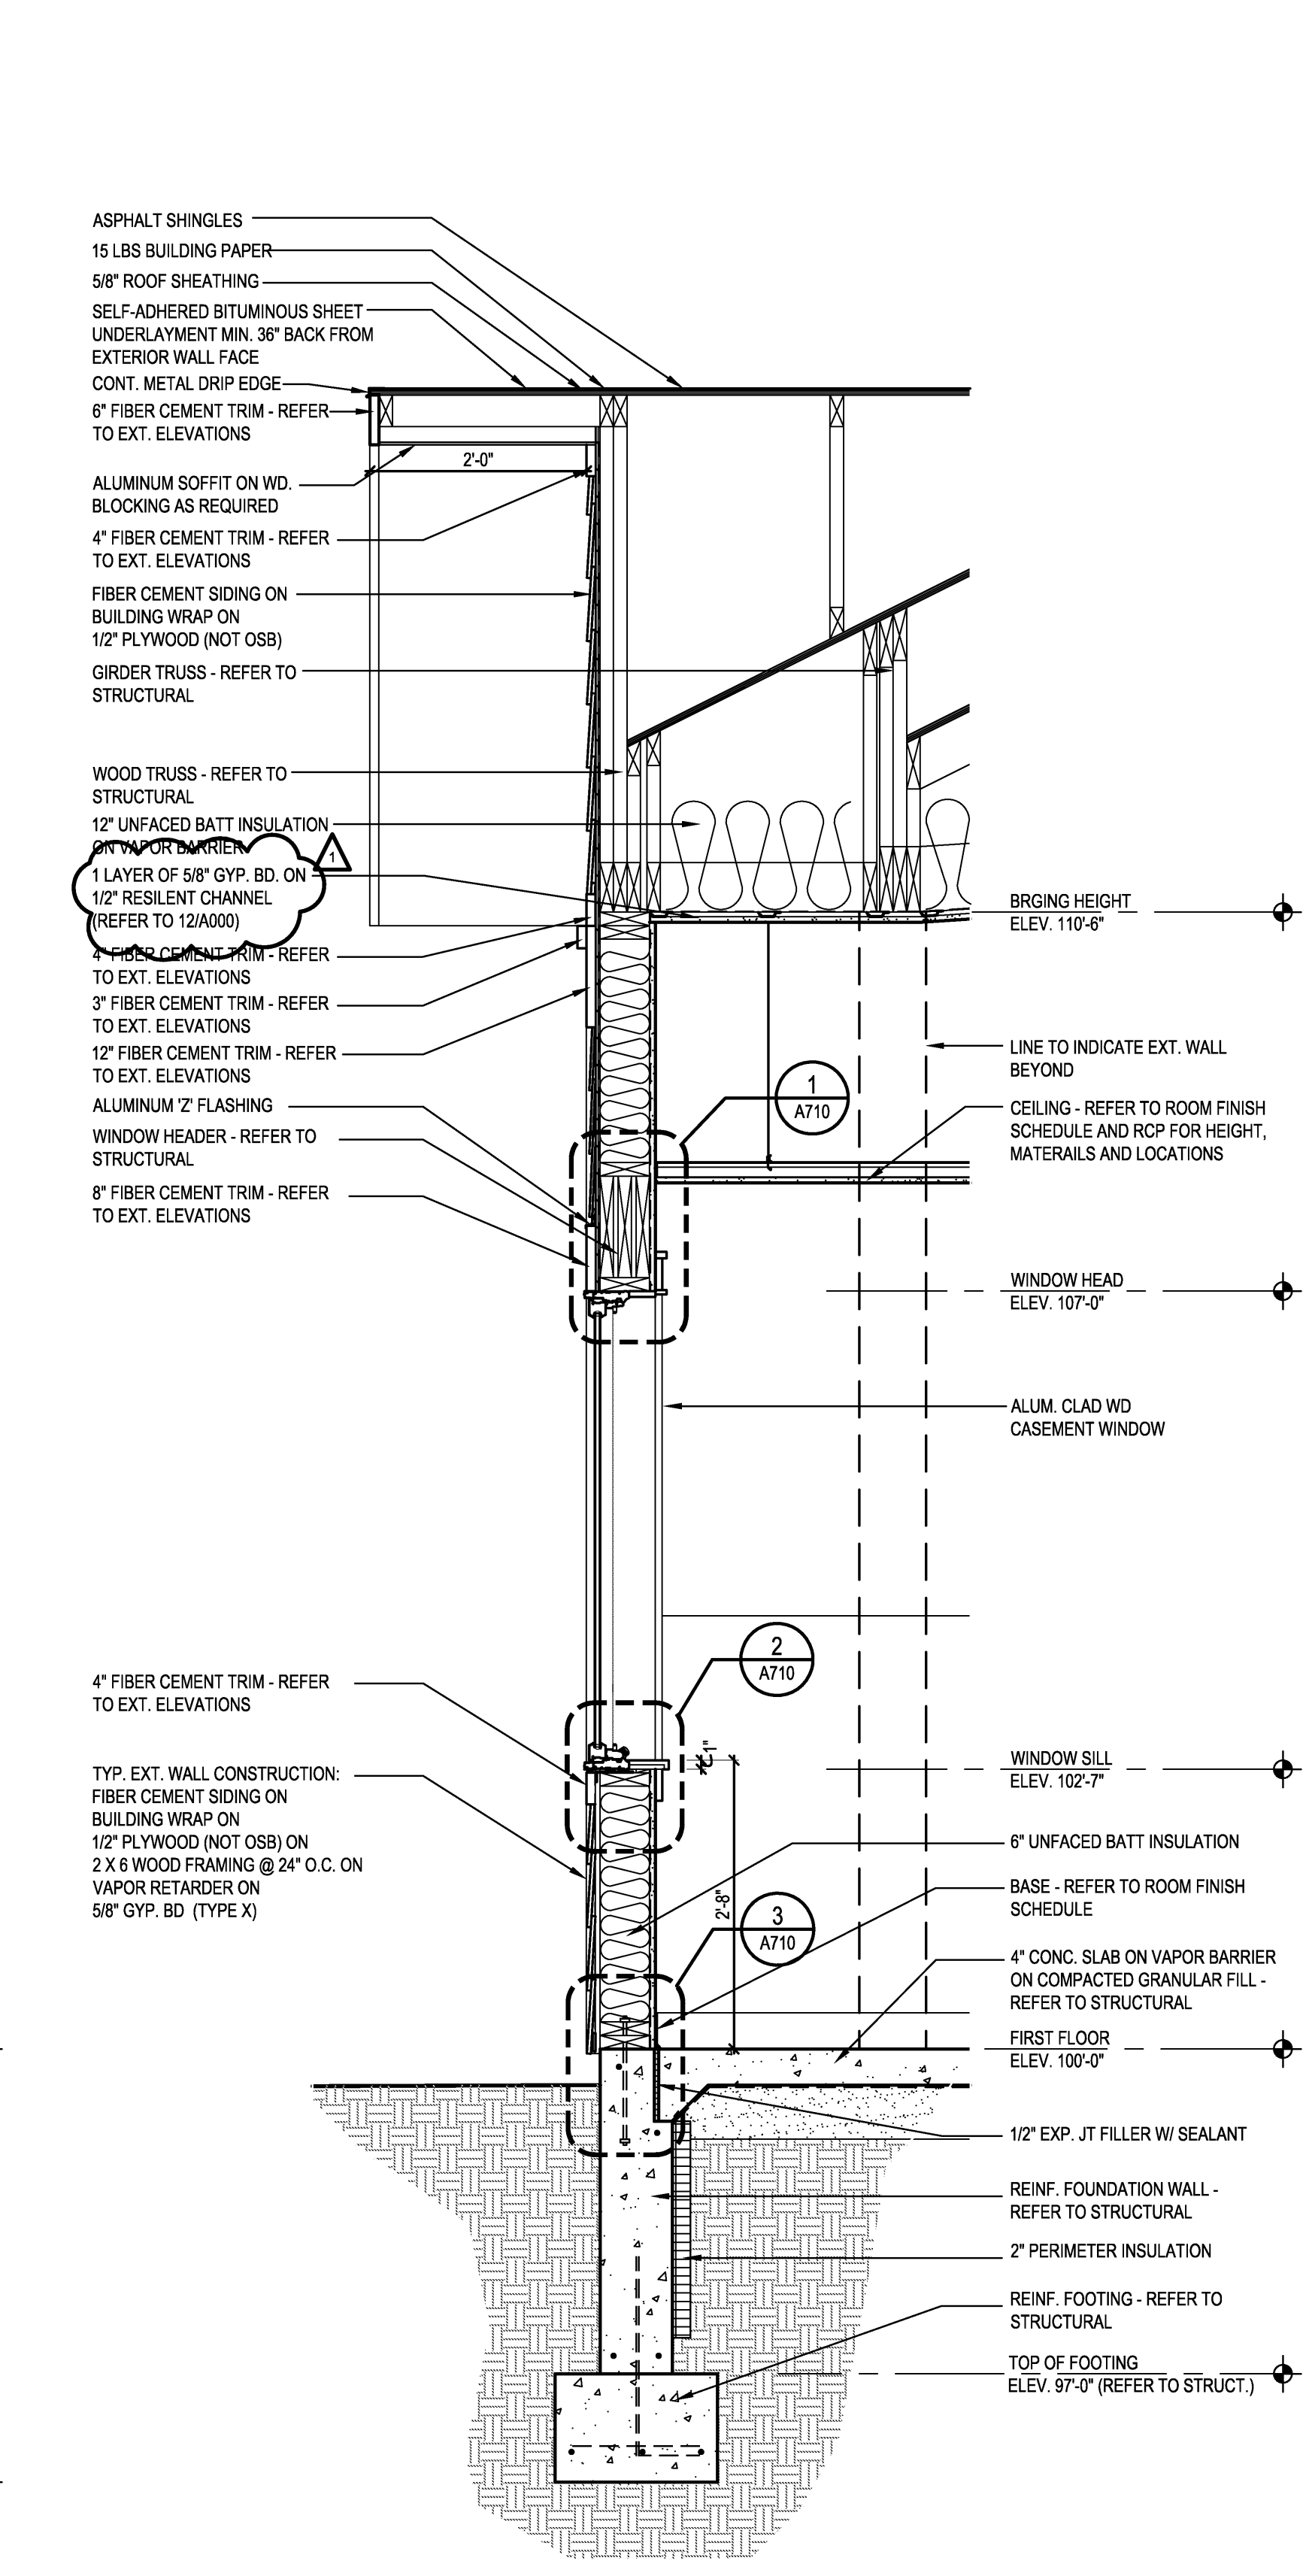

4 WALL SECTION  
SCALE: 3/4"=1'-0"

# THE COTTAGE at THORNAPPLE

Hastings, MI

PROJ. NO.: 2011-11-021

02/21/12 ISSUED FOR BIDS  
03/15/12 ADDENDUM #3

CONSTRUCTION MANAGER  
**CM CONTRACTING**  
CIVIL ENGINEER  
**HURLEY & STEWART**  
STRUCTURAL ENGINEER  
**JDH ENGINEERING**  
MECHANICAL ENGINEER  
**E2W ENGINEERING**  
FOOD SERVICE CONSULTANT  
**MILLIS & ASSOCIATES**

**ECKERT WORDELL**  
ARCHITECTURE • ENGINEERING • INTERIOR DESIGN  
161 East Michigan Ave., Suite 200  
Kalamazoo, MI 49007-3907  
PHONE: 269.388.7313  
FAX: 269.388.7330  
WEB: www.eckert-wordell.com  
© 2012 Eckert Wordell, LLC

WALL SECTIONS  
**A601**