




1 WALL SECTION
SCALE: 3/4"=1'-0"

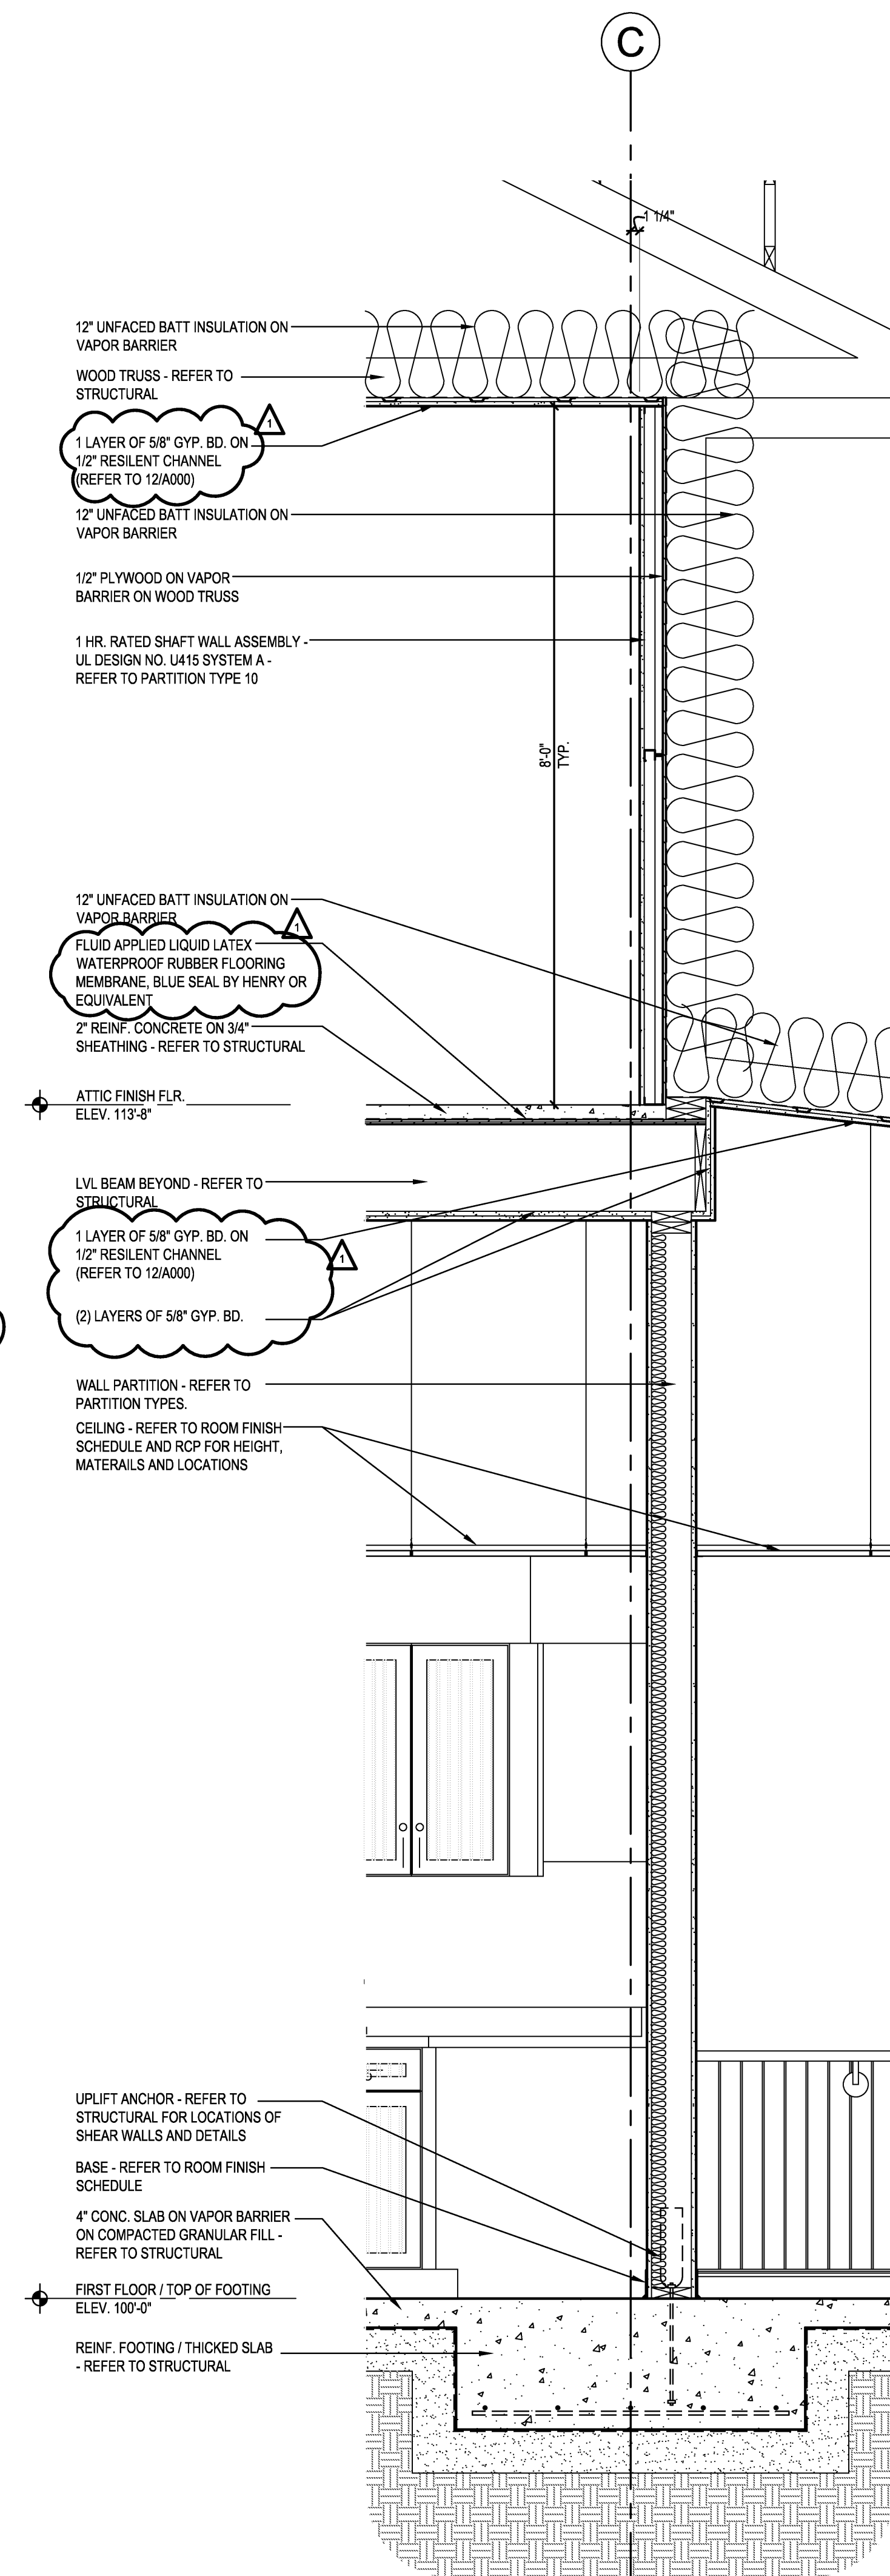

2 WALL SECTION
SCALE: 3/4"=1'-0"

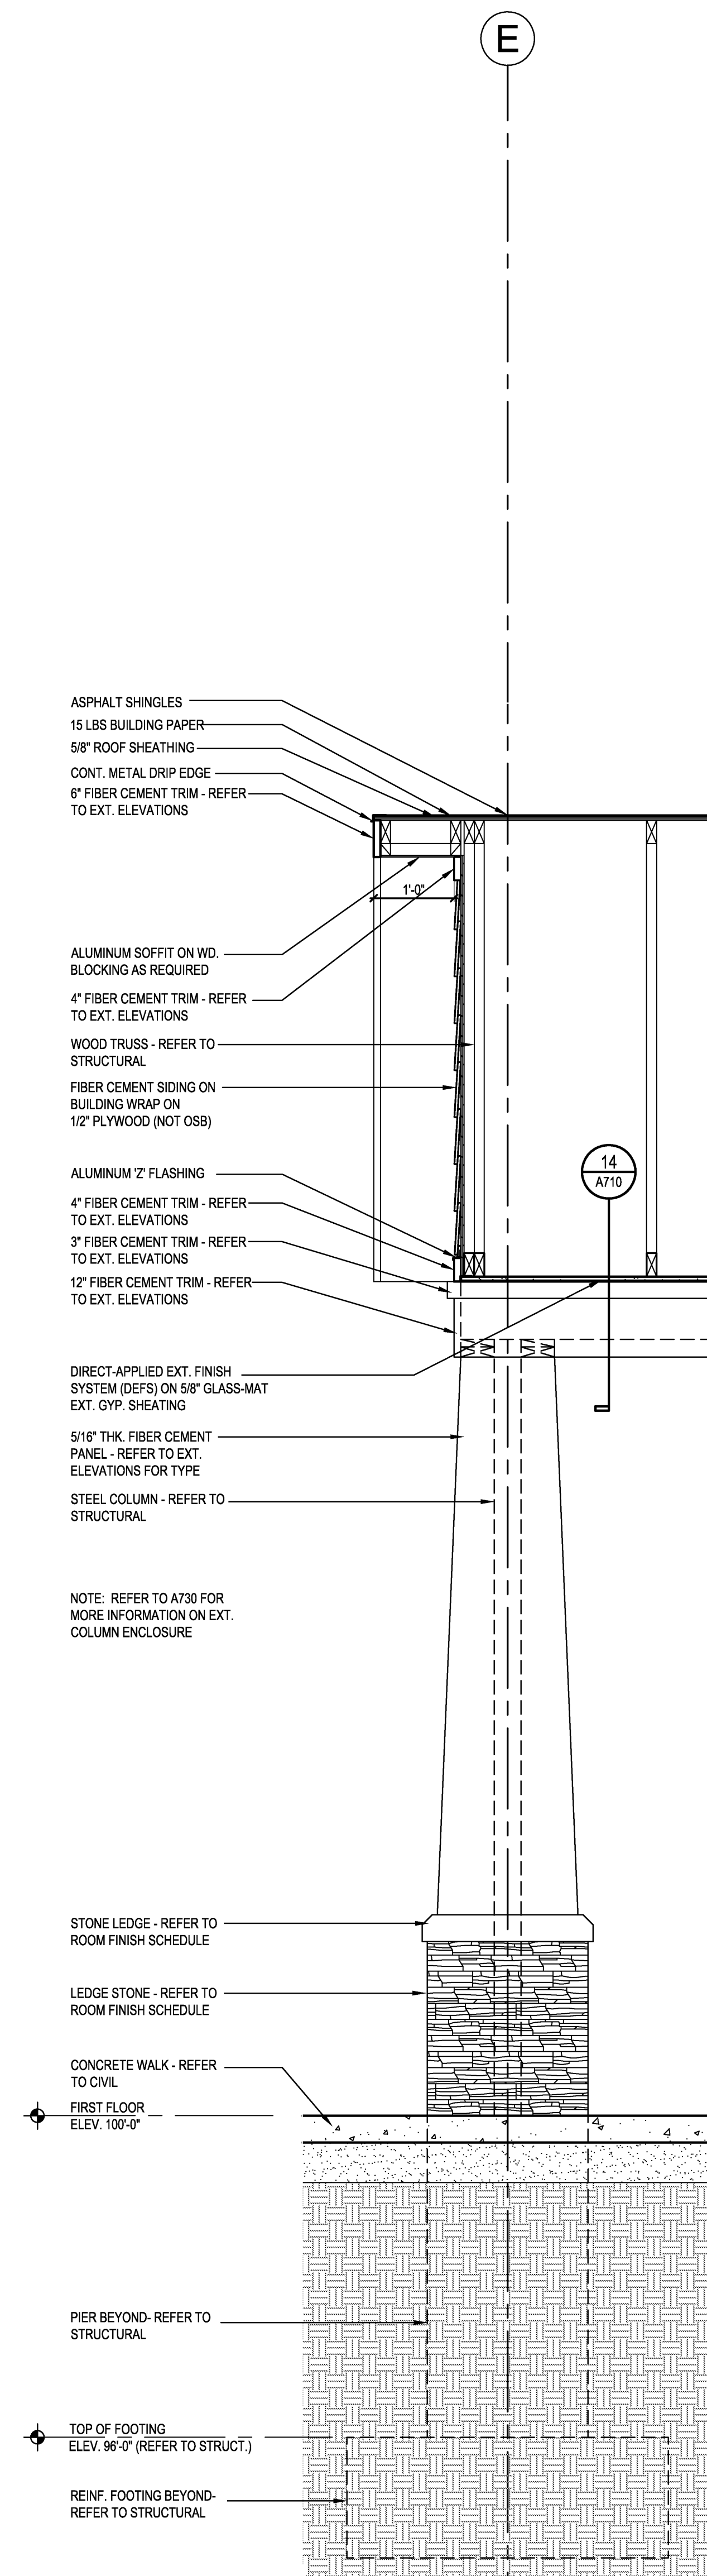

3 WALL SECTION
SCALE: 3/4"=1'-0"

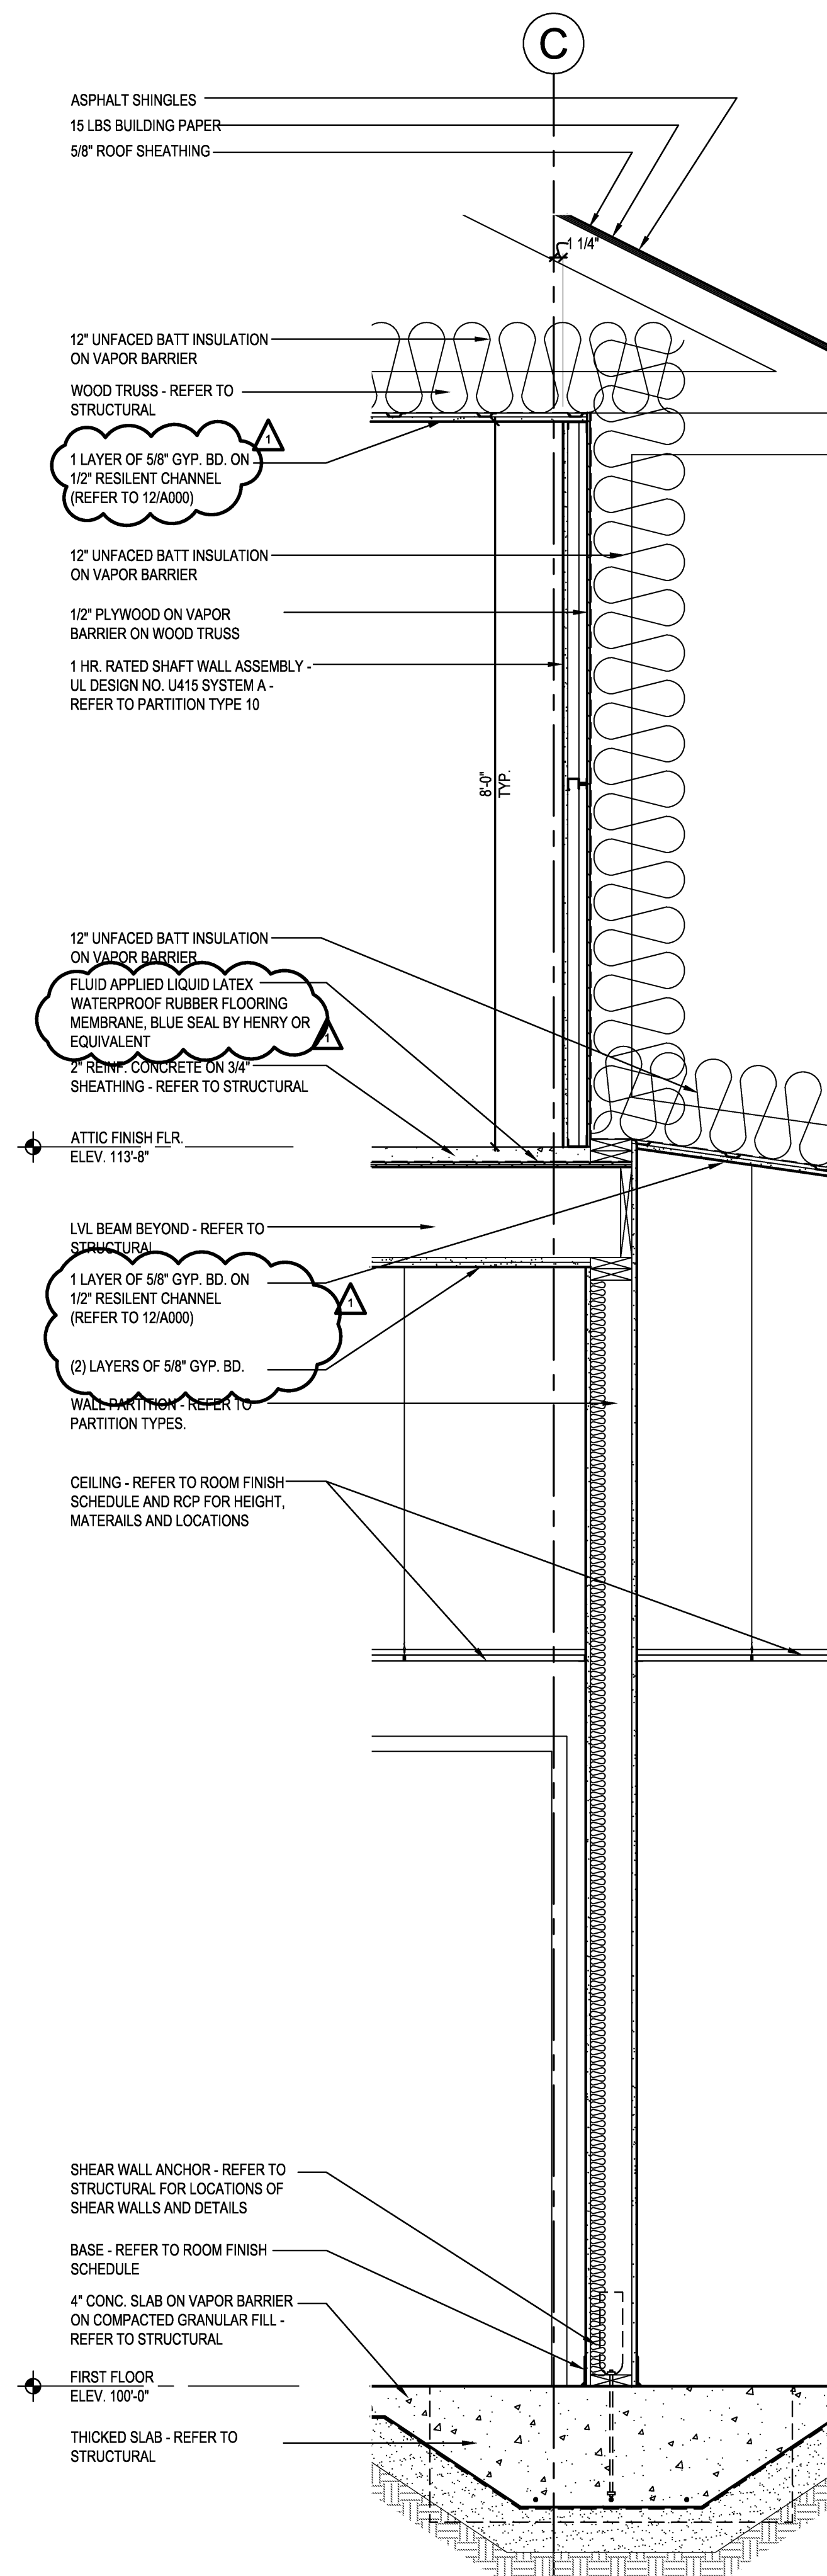

4 WALL SECTION
SCALE: 3/4"=1'-0"

THE COTTAGE at THORNAPPLE

Hastings, MI

PROJ. NO.: 2011-11-021

02/21/12 ISSUED FOR BIDS
03/15/12 ADDENDUM #3

CONSTRUCTION MANAGER
CM CONTRACTING
CIVIL ENGINEER
HURLEY & STEWART
STRUCTURAL ENGINEER
JDH ENGINEERING
MEP ENGINEER
E2W ENGINEERING
FOOD SERVICE CONSULTANT
MILLIS & ASSOCIATES



ECKERT WORDELL
ARCHITECTURE • ENGINEERING • INTERIOR DESIGN
161 East Michigan Ave., Suite 200
Kalamazoo, MI 49007-3907
PHONE: 269.388.7313
FAX: 269.388.7330
WEB: www.eckert-wordell.com
© 2012 Eckert Wordell, LLC

WALL SECTIONS

A602