

WARREN WOODS PUBLIC SCHOOLS
POHI TOILET ROOM RENOVATIONS
TOWER HIGH SCHOOL

COMPOSITE SECOND FLOOR PLAN


PRELIMINARY	■
DESIGN DEVELOPMENT	■
CONSTRUCTION	■
FINAL RECORD	□
DRAWN BY:	SSM
CHECKED BY:	PKS
REVISIONS:	

DATE: MAY 17, 2013

SHEET NO.:


LS-1.2

PROJECT NO.: 131480

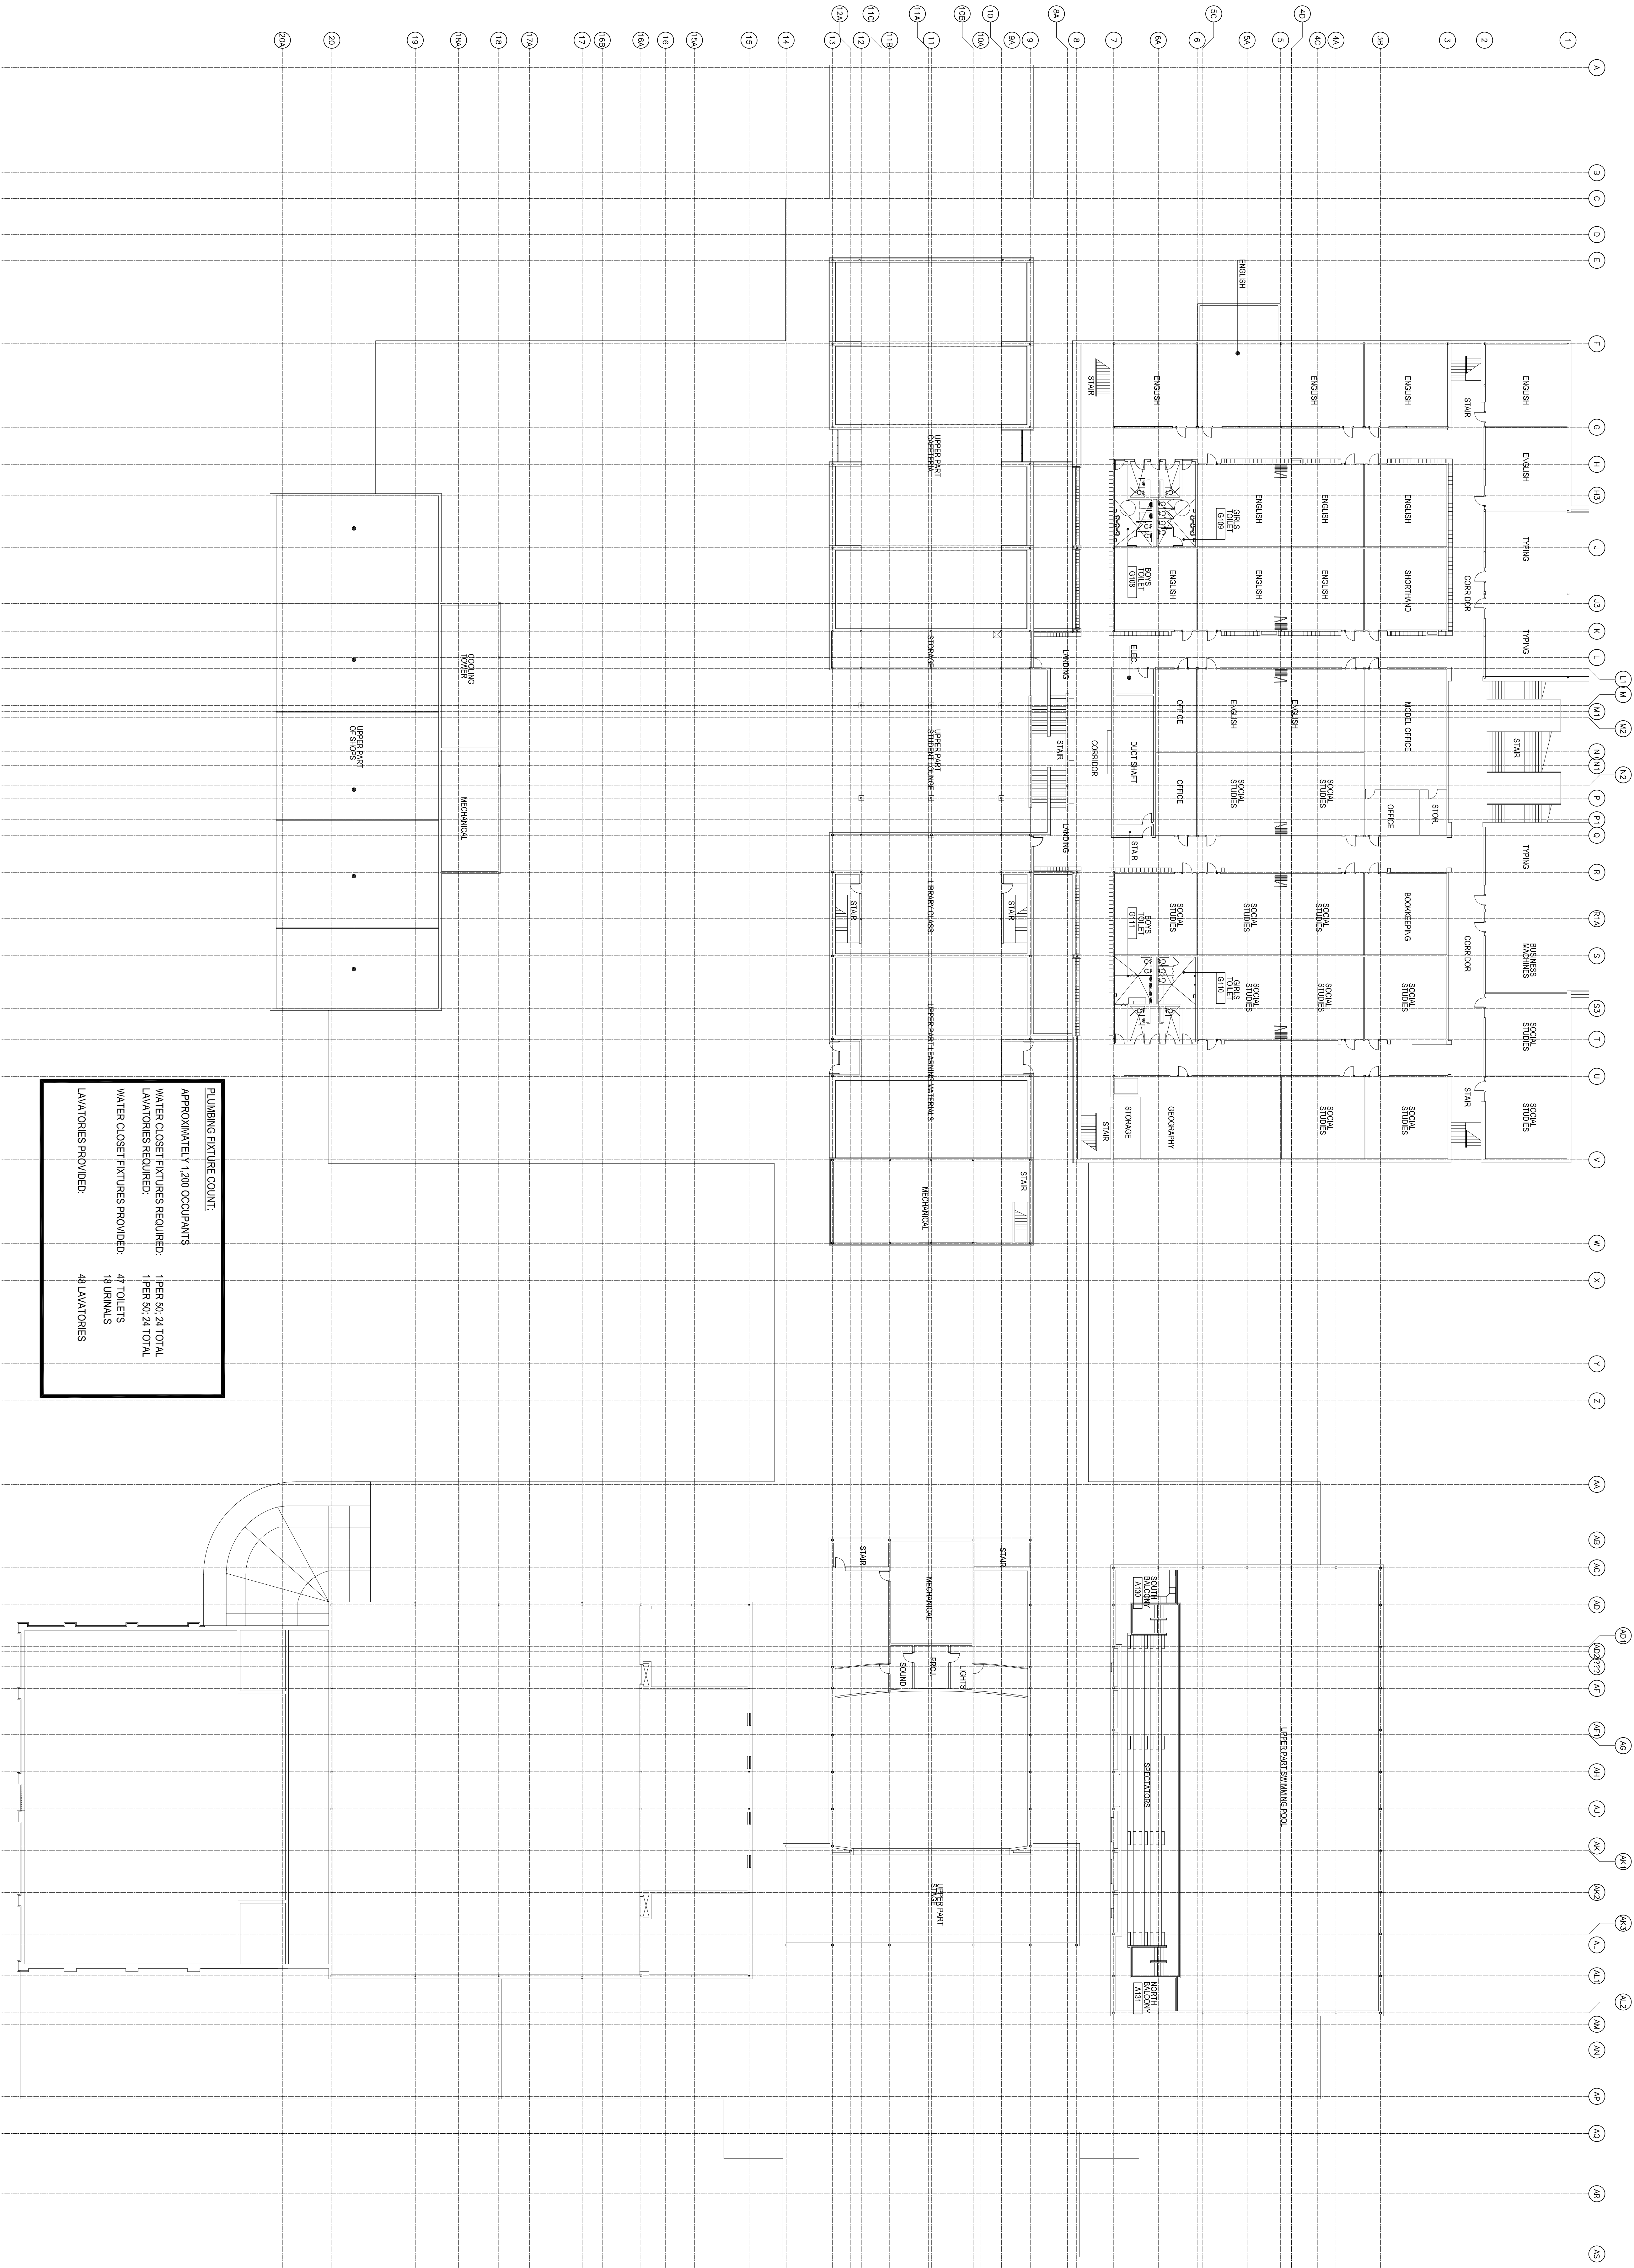

PLUMBING FIXTURE COUNT:
APPROXIMATELY 1,200 OCCUPANTS
WATER CLOSET FIXTURES REQUIRED:
WATER CLOSET FIXTURES PROVIDED:
1 PER 50: 24 TOTAL
1 PER 50: 24 TOTAL
47 TOILETS
18 URINALS
48 LAVATORIES

COMPOSITE SECOND FLOOR PLAN

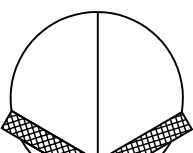

SCALE: 1"=20'-0"