

GENERAL NOTES


- A. IT IS UNDERSTOOD AND AGREED BY THE INSTALLER THAT WORK HEREIN DESCRIBED SHALL BE COMPLETE IN EVERY DETAIL, EVEN THOUGH EVERY ITEM INVOLVED IS NOT PARTICULARLY MENTIONED. INSTALLER SHALL BE HELD TO PROVIDE ALL LABOR AND MATERIALS NECESSARY FOR THE WORK INTENDED AND DESCRIBED FOR A COMPLETE AND OPERATIONAL SYSTEM. SUCH MATERIALS SHALL INCLUDE, BUT ARE NOT LIMITED TO, CONDUIT, FITTINGS, COVERPLATES, WIRING, BREAKERS, CONTROL DEVICES, LIGHTING ACCESSORIES, ETC. THIS ALSO INCLUDES EQUIPMENT REQUIRED BY STATE AND LOCAL CODES.
- B. CONTRACTOR IS RESPONSIBLE TO COORDINATE ALL EQUIPMENT AND MATERIALS WITH ALL OTHER TRADES.



E2W ENGINEERING

161 East Michigan Ave  
Suite 200  
Kalamazoo, MI 49007  
PHONE: (269) 373-8000  
FAX: (269) 373-5641


This drawing, as an instrument of service, is owned by E2W Engineering, LLC. Reproduction of this document is prohibited without express authorization from the engineer.  
©2011 E2W Engineering, LLC

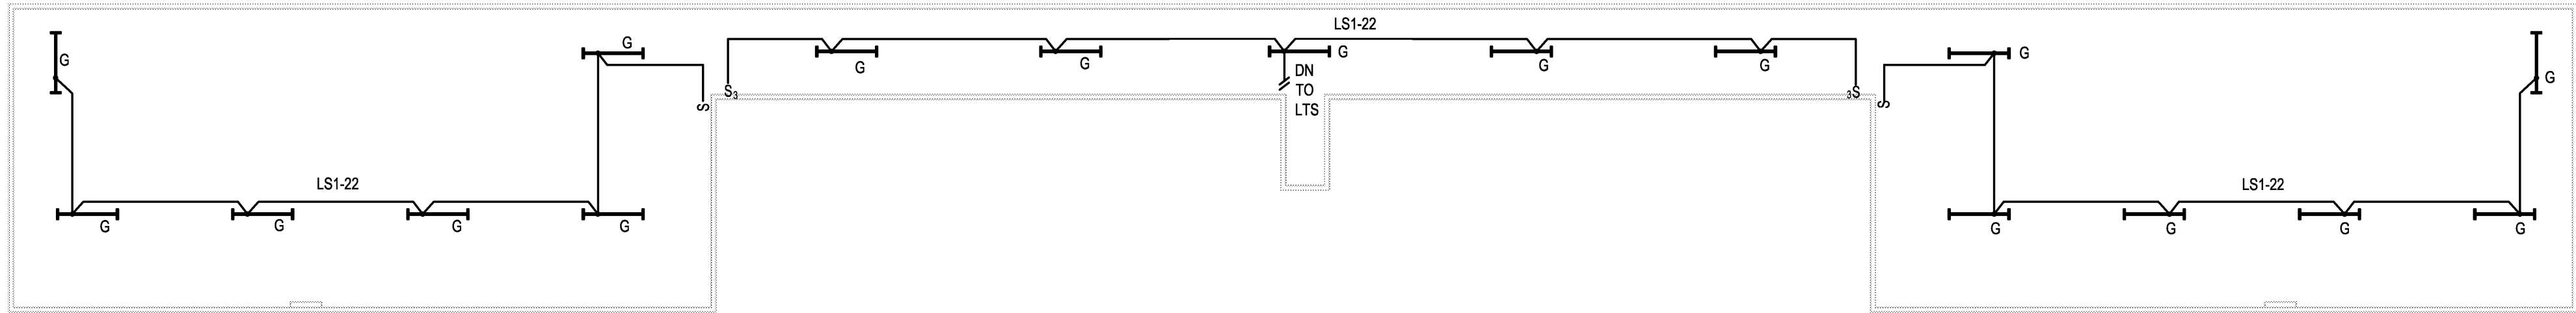

LIGHTING NOTES

1. MOUNT FIXTURE TYPE 'G' AS HIGH AS POSSIBLE. COORDINATE LOCATIONS WITH DUCTWORK, MECHANICAL EQUIPMENT AND STRUCTURE.
2. RUN LIGHTING CONTROL OF CENTER SECTION DOWN TO LIGHTS BELOW.

1 ATTIC LIGHTING PLAN  
SCALE: 1/8"=1'-0"

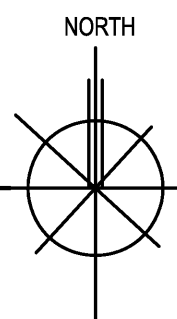

THE COTTAGE at THORNAPPLE  
Hastings, MI

PROJ. NO.: 2011-11-021

02/21/12 ISSUED FOR BIDS

CONSTRUCTION MANAGER  
CM CONTRACTING  
CIVIL ENGINEER  
HURLEY & STEWART  
STRUCTURAL ENGINEER  
JDH ENGINEERING  
ME/P ENGINEER  
E2W ENGINEERING  
FOOD SERVICE CONSULTANT  
MILLIS & ASSOCIATES



ECKERT WORDELL  
ARCHITECTURE • ENGINEERING • INTERIOR DESIGN

161 East Michigan Ave, Suite 200  
Kalamazoo, MI 49007-3907  
PHONE: 269.388.7313  
FAX: 269.388.7330  
WEB: www.eckert-wordell.com

© 2011 Eckert Wordell, LLC

ATTIC LIGHTING PLAN

E220