

GENERAL NOTES :

- G1. DO NOT SCALE DRAWING. DRAWING SCALE IS SHOWN FOR GENERAL REFERENCE ONLY.
- G2. PROTECT EXISTING LIGHT FIXTURES, SECURITY CAMERAS, FENCING, ETC. FROM CLEANING AND PAINTING PRODUCTS.

REMOVALS:

- R1. PAINT FINISH (ALL LAYERS) FROM EXISTING CMU WALL. REFER TO SPECIFICATIONS.
- R2. PAINT FINISH (ALL LAYERS) FROM EXISTING STEEL COLUMNS AND BEAMS AND PREPARE FOR NEW PAINT. REFER TO SPECIFICATIONS.
- R3. JOINT SEALANT FROM EXISTING MASONRY CONTROL JOINT.
- R4. RUBBER WALL BASE (AT NORTH WALL ONLY). NEW WALL BASE TO BE INSTALLED BY OWNER UNDER SEPARATE CONTRACT.
- RR. TUCKPOINTING AND MASONRY REPAIR AS REQUIRED IN THIS AREA. REMOVE DAMAGED CMU AND INFILL WITH NEW.

REMOVE AND REINSTALL :


- RR1. ALUMINUM DOWNSPOUT.
- RR2. ALUMINUM DOWNSPOUT REDUCER.
- RR3. FLEXIBLE DRAINAGE HOSE.
- RR4. ACOUSTIC WALL PANELS AND FRAME - ECU.
- RR5. ALUMINUM SILL FLASHING FOR ACCESS TO MASONRY REPAIR. SEAL JOINTS FOR WATERTIGHT INSTALLATION.

EXISTING TO REMAIN :


- E1. GLASS BLOCK.
- E2. ALUMINUM FASCIA.
- E3. ALUMINUM GUTTER.
- E4. ALUMINUM COPING.
- E5. LIGHT FIXTURE.
- E6. CONDUIT AND JUNCTION BOX.
- E7. ELECTRICAL PANEL.
- E8. CHAIN LINK FENCING IN FORE GROUND.
- E9. SECURITY CAMERA.
- E10. GAS SERVICE.
- E11. FIRE ESCAPE STAIR STRUCTURE.
- E12. WINDOWS.
- E13. LIMESTONE SILL.
- E14. BRICK.

DRAWING NOTES :

- 1. PREP AND PAINT EXTERIOR MASONRY WALL WITH THREE COAT SYSTEM PER SPECIFICATIONS.
- 2. PREP AND PAINT EXTERIOR STEEL COLUMNS WITH THREE COAT SYSTEM PER SPECIFICATIONS.
- 3. SURFACE MOUNTED CONDUITS TO BE PAINTED TO MATCH WALL PAINT.
- 4. PREP AND PAINT INTERIOR MASONRY WALL WITH THREE COAT SYSTEM PER SPECIFICATIONS.
- 5. PREP AND PAINT INTERIOR STEEL COLUMNS AND BEAM WITH THREE COAT SYSTEM PER SPECIFICATIONS.
- 6. MASONRY CONTROL JOINT SEALANT, PAINTED TO MATCH WALL. PROVIDE BACKER ROD AS REQUIRED.
- 7. TOOTH IN CMU AT REMOVED DAMAGED BLOCK. SIZED TO MATCH EXISTING.

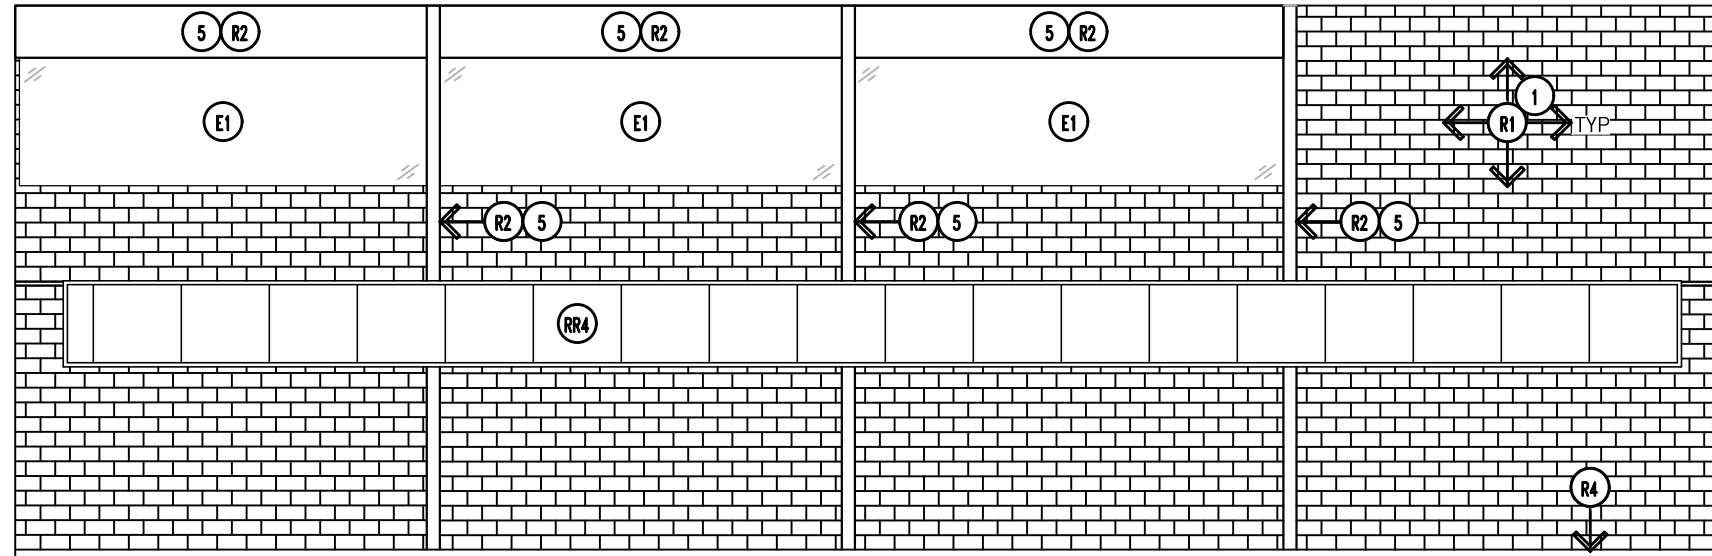

2 North Interior Wall
SK1 Scale: 1/8"=1'-0"

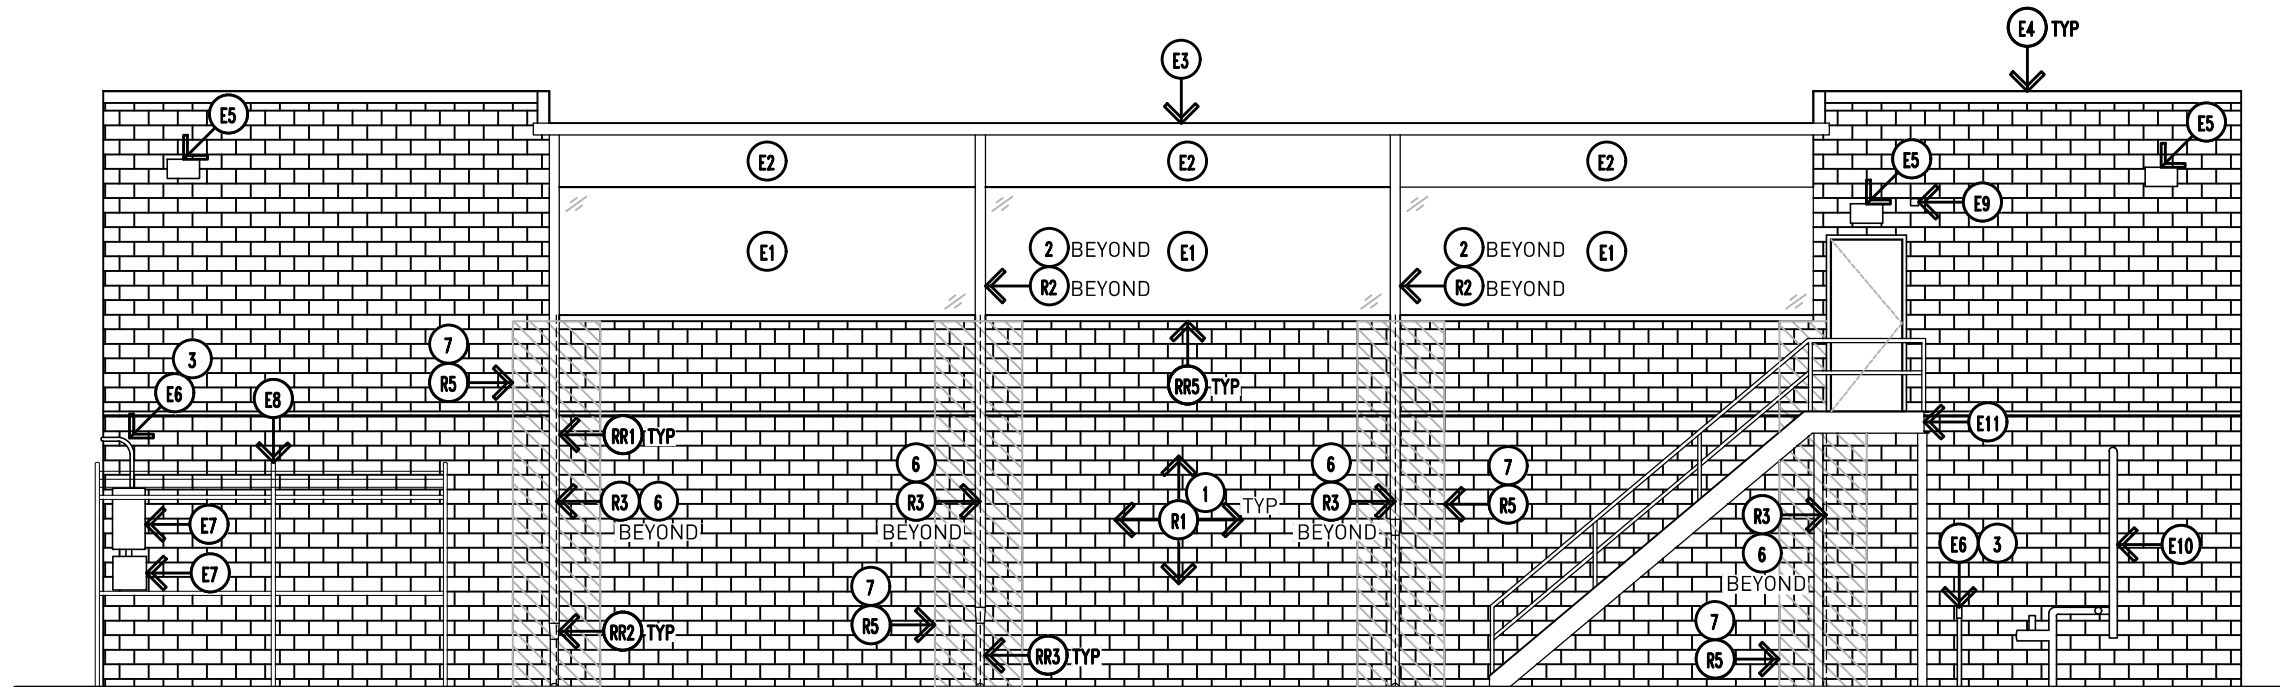

1 North Exterior Wall
SK1 Scale: 1/8"=1'-0"

Bidding: xx August 2024


Exterior and Interior Elevations




The Salvation Army
Dearborn Heights Citadel
North Gym Wall Repair

Project No. 4024

SK1

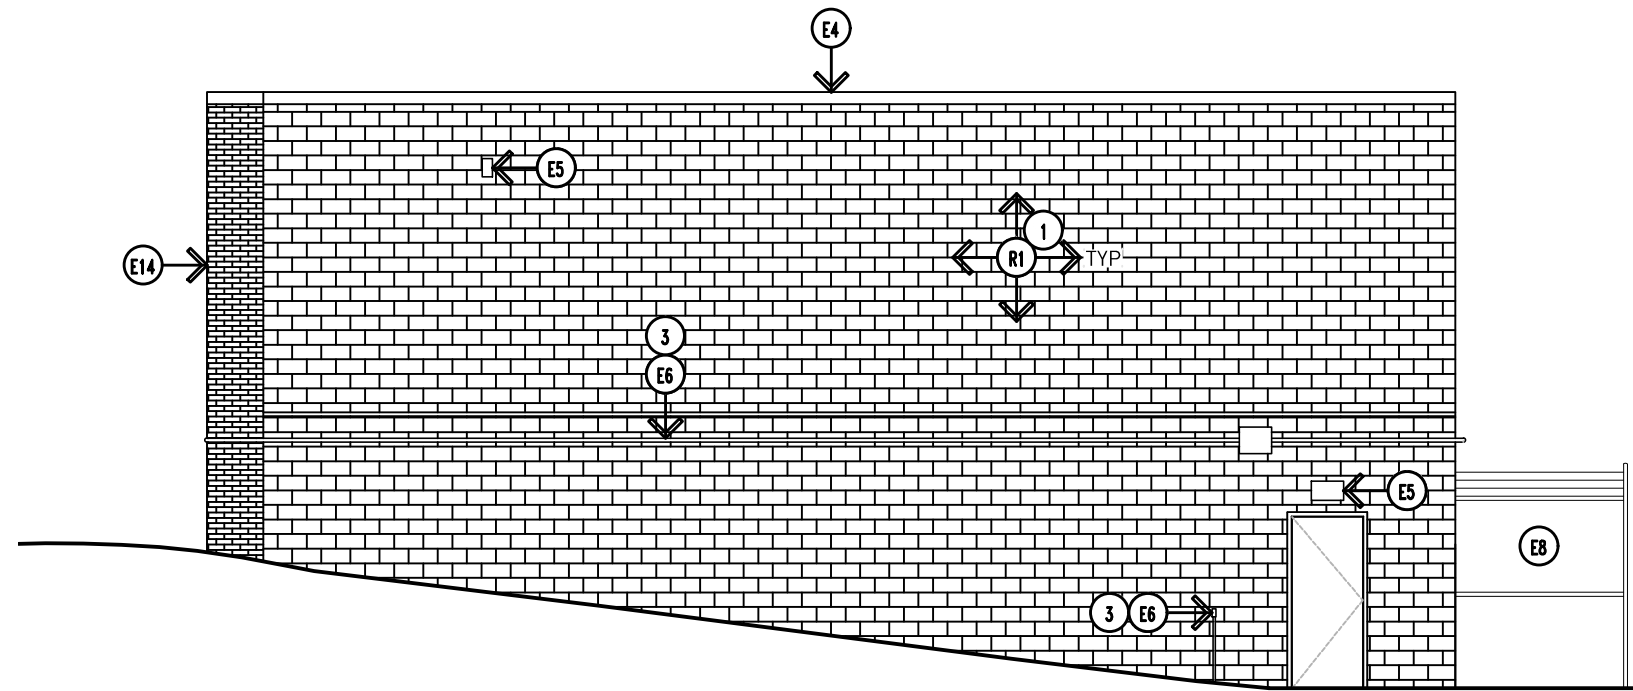

2 East Exterior Wall - Alternate 1
SK2 Scale: 1/8"=1'-0"

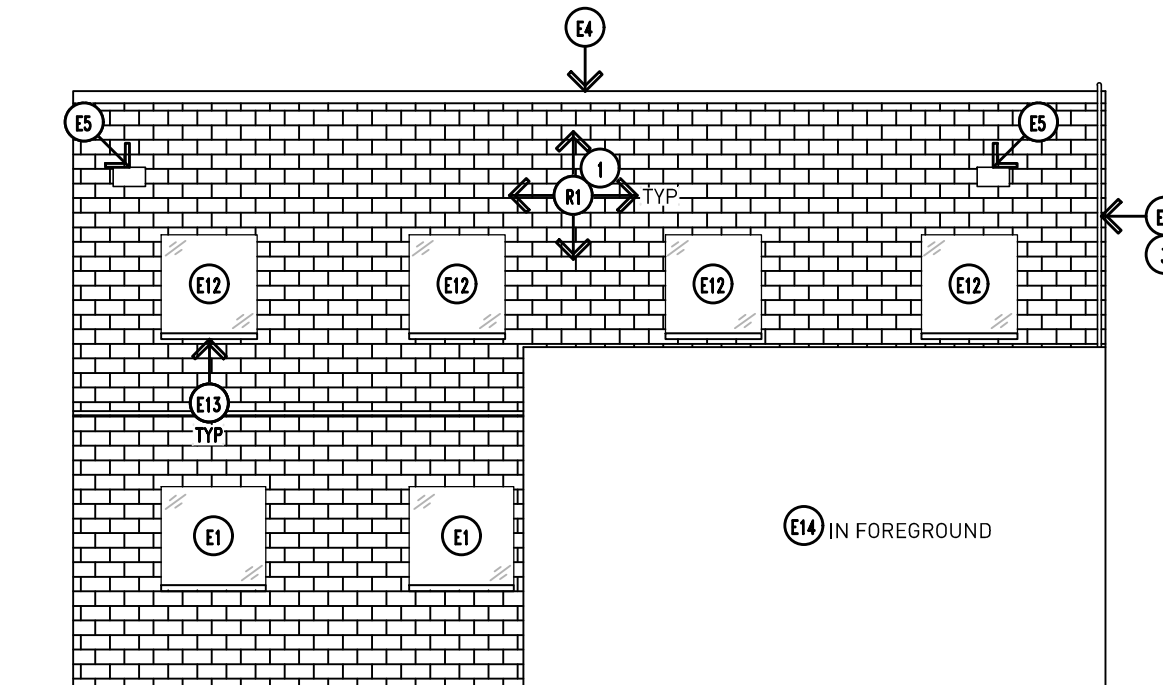

1 West Exterior Wall - Alternate 2
SK2 Scale: 1/8"=1'-0"

GENERAL NOTES :

- G1. DO NOT SCALE DRAWING. DRAWING SCALE IS SHOWN FOR GENERAL REFERENCE ONLY.
- G2. PROTECT EXISTING LIGHT FIXTURES, SECURITY CAMERAS, FENCING, ETC. FROM CLEANING AND PAINTING PRODUCTS.

REMOVALS:

- R1. PAINT FINISH (ALL LAYERS) FROM EXISTING CMU WALL. REFER TO SPECIFICATIONS.
- R2. PAINT FINISH (ALL LAYERS) FROM EXISTING STEEL COLUMNS AND BEAMS AND PREPARE FOR NEW PAINT. REFER TO SPECIFICATIONS.
- R3. JOINT SEALANT FROM EXISTING MASONRY CONTROL JOINT.
- R4. RUBBER WALL BASE (AT NORTH WALL ONLY). NEW WALL BASE TO BE INSTALLED BY OWNER UNDER SEPARATE CONTRACT.
- R4. TUCKPOINTING AND MASONRY REPAIR AS REQUIRED IN THIS AREA. REMOVE DAMAGED CMU AND INFILL WITH NEW.

REMOVE AND REINSTALL :

- RR1. ALUMINUM DOWNSPOUT.
- RR2. ALUMINUM DOWNSPOUT REDUCER.
- RR3. FLEXIBLE DRAINAGE HOSE.
- RR4. ACOUSTIC WALL PANELS AND FRAME - ECU.
- RR5. ALUMINUM SILL FLASHING FOR ACCESS TO MASONRY REPAIR. SEAL JOINTS FOR WATERTIGHT INSTALLATION.

EXISTING TO REMAIN :

- E1. GLASS BLOCK.
- E2. ALUMINUM FASCIA.
- E3. ALUMINUM GUTTER.
- E4. ALUMINUM COPING.
- E5. LIGHT FIXTURE.
- E6. CONDUIT AND JUNCTION BOX.
- E7. ELECTRICAL PANEL.
- E8. CHAIN LINK FENCING IN FORE GROUND.
- E9. SECURITY CAMERA.
- E10. GAS SERVICE.
- E11. FIRE ESCAPE STAIR STRUCTURE.
- E12. WINDOWS.
- E13. LIMESTONE SILL.
- E14. BRICK.

DRAWING NOTES :

- 1. PREP AND PAINT EXTERIOR MASONRY WALL WITH THREE COAT SYSTEM PER SPECIFICATIONS.
- 2. PREP AND PAINT EXTERIOR STEEL COLUMNS WITH THREE COAT SYSTEM PER SPECIFICATIONS.
- 3. SURFACE MOUNTED CONDUITS TO BE PAINTED TO MATCH WALL PAINT.
- 4. PREP AND PAINT INTERIOR MASONRY WALL WITH THREE COAT SYSTEM PER SPECIFICATIONS.
- 5. PREP AND PAINT INTERIOR STEEL COLUMNS AND BEAM WITH THREE COAT SYSTEM PER SPECIFICATIONS.
- 6. MASONRY CONTROL JOINT SEALANT, PAINTED TO MATCH WALL. PROVIDE BACKER ROD AS REQUIRED.
- 7. TOOTH IN CMU AT REMOVED DAMAGED BLOCK. SIZED TO MATCH EXISTING.

Bidding: xx August 2024

Exterior Elevations - Alternate 1 & 2



The Salvation Army
Dearborn Heights Citadel
North Gym Wall Repair

Project No. 4024

SK2