


#### GENERAL NOTES

- FOR RATED AND SMOKE PARTITIONS, REFER TO FLOOR PLANS.
- ALL PENETRATIONS (JOISTS, PIPING, ETC.) AT FIRE RATED PARTITIONS SHALL BE SEALED WITH THROUGH PENETRATION FIRE STOPPING SYSTEM TO MATCH WALL RATING. SEE FLOOR PLANS.
- PROVIDE FIRE RESISTIVE PRESSURE WOOD BLOCKING AS REQUIRED FOR WALL MOUNTED ACCESSORIES AT RATED PARTITIONS.
- STENCIL ON FIRE-RATED PARTITIONS ABOVE THE CEILING BOTH SIDES WITH 2" HIGH LETTERS "FIRE-RATED PARTITION" AT 5'-0" O.C.
- STENCIL ON SMOKE PARTITIONS ABOVE THE CEILING BOTH SIDES WITH 2" HIGH LETTERS "SMOKE PARTITIONS" AT 5'-0" O.C.
- ALL PENETRATIONS (JOISTS, PIPING, ETC.) AT NON-FIRE RATED WALLS SHALL BE SEALED WITH ACOUSTICAL SEALANT. SEE FLOOR PLANS.
- PROVIDE WATER RESISTANT GYPSUM BACKING BOARD AS SUBSTRATE FOR WALL TILE IN NON-SHOWER AREAS.
- PROVIDE GLASS-MAT WATER RESISTANT BACKING BOARD AS SUBSTRATE FOR WALL TILE IN LIEU OF GYP. BD. AT SHOWER PARTITIONS.
- PROVIDE FIRE RATED WOOD BLOCKING AS REQUIRED FOR WALL MOUNTED ACCESSORIES, UNLESS OTHERWISE NOTED ON PLAN.
- SEE ROOM FINISH SCHEDULE AND REFLECTED CEILING PLANS FOR HEIGHTS, MATERIALS, AND LOCATIONS OF CEILINGS.
- REFER TO STRUCTURAL DWGS FOR DECK ORIENTATION AND SYSTEM.
- PROVIDE 2X WOOD BLOCKING AT BASE OF WALLS THAT ARE TO RECEIVE WOOD BASE.
- REFER TO INTERIOR ELEVATIONS AND ROOM FINISH SCHEDULE FOR LOCATION OF WALL TILE.
- REFER TO INTERIOR ROOM FINISH SCHEDULE FOR BASE.
- PROVIDE DEFLECTION TRACK FOR MTL. STUD PARTITIONS AT LOCATIONS ADJOINING THE ROOF.

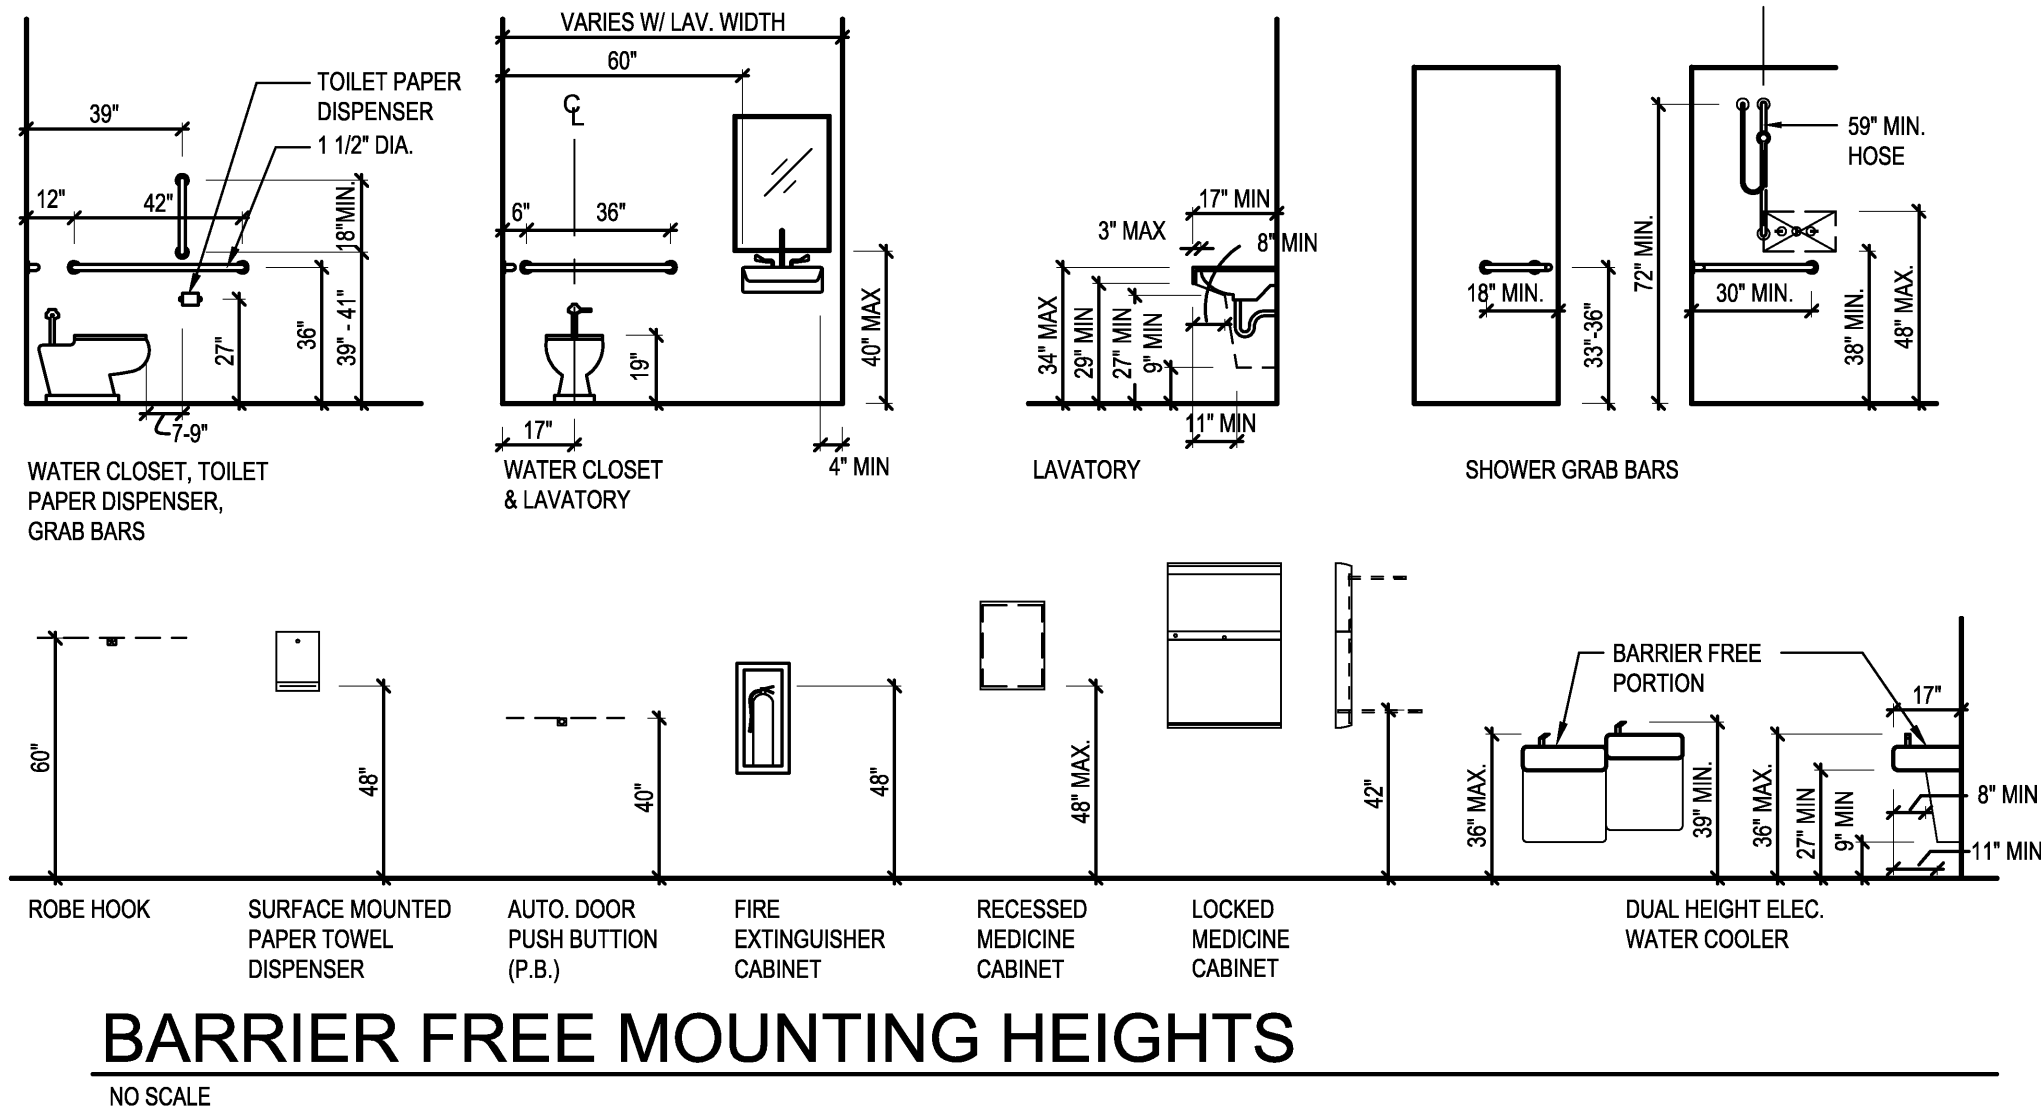

## THE COTTAGE at THORNAPPLE

Hastings, MI

PROJ. NO.: 2011-11-021

02/21/12 ISSUED FOR BIDS

CONSTRUCTION MANAGER  
**CM CONTRACTING**  
CIVIL ENGINEER  
**HURLEY & STEWART**  
STRUCTURAL ENGINEER  
**JDH ENGINEERING**  
MEP ENGINEER  
**E2W ENGINEERING**  
FOOD SERVICE CONSULTANT  
**MILLIS & ASSOCIATES**

**ECKERT WORDELL**  
ARCHITECTURE • ENGINEERING • INTERIOR DESIGN  
181 East Michigan Ave., Suite 200  
Kalamazoo, MI 49007-3907  
PHONE: 269.388.7313  
FAX: 269.388.7330  
WEB: www.eckertwordeLL.com  
© 2012 Eckert WordeLL, LLC

PARTITION TYPES

A000