




7 STEAM HUMIDIFIER DETAIL

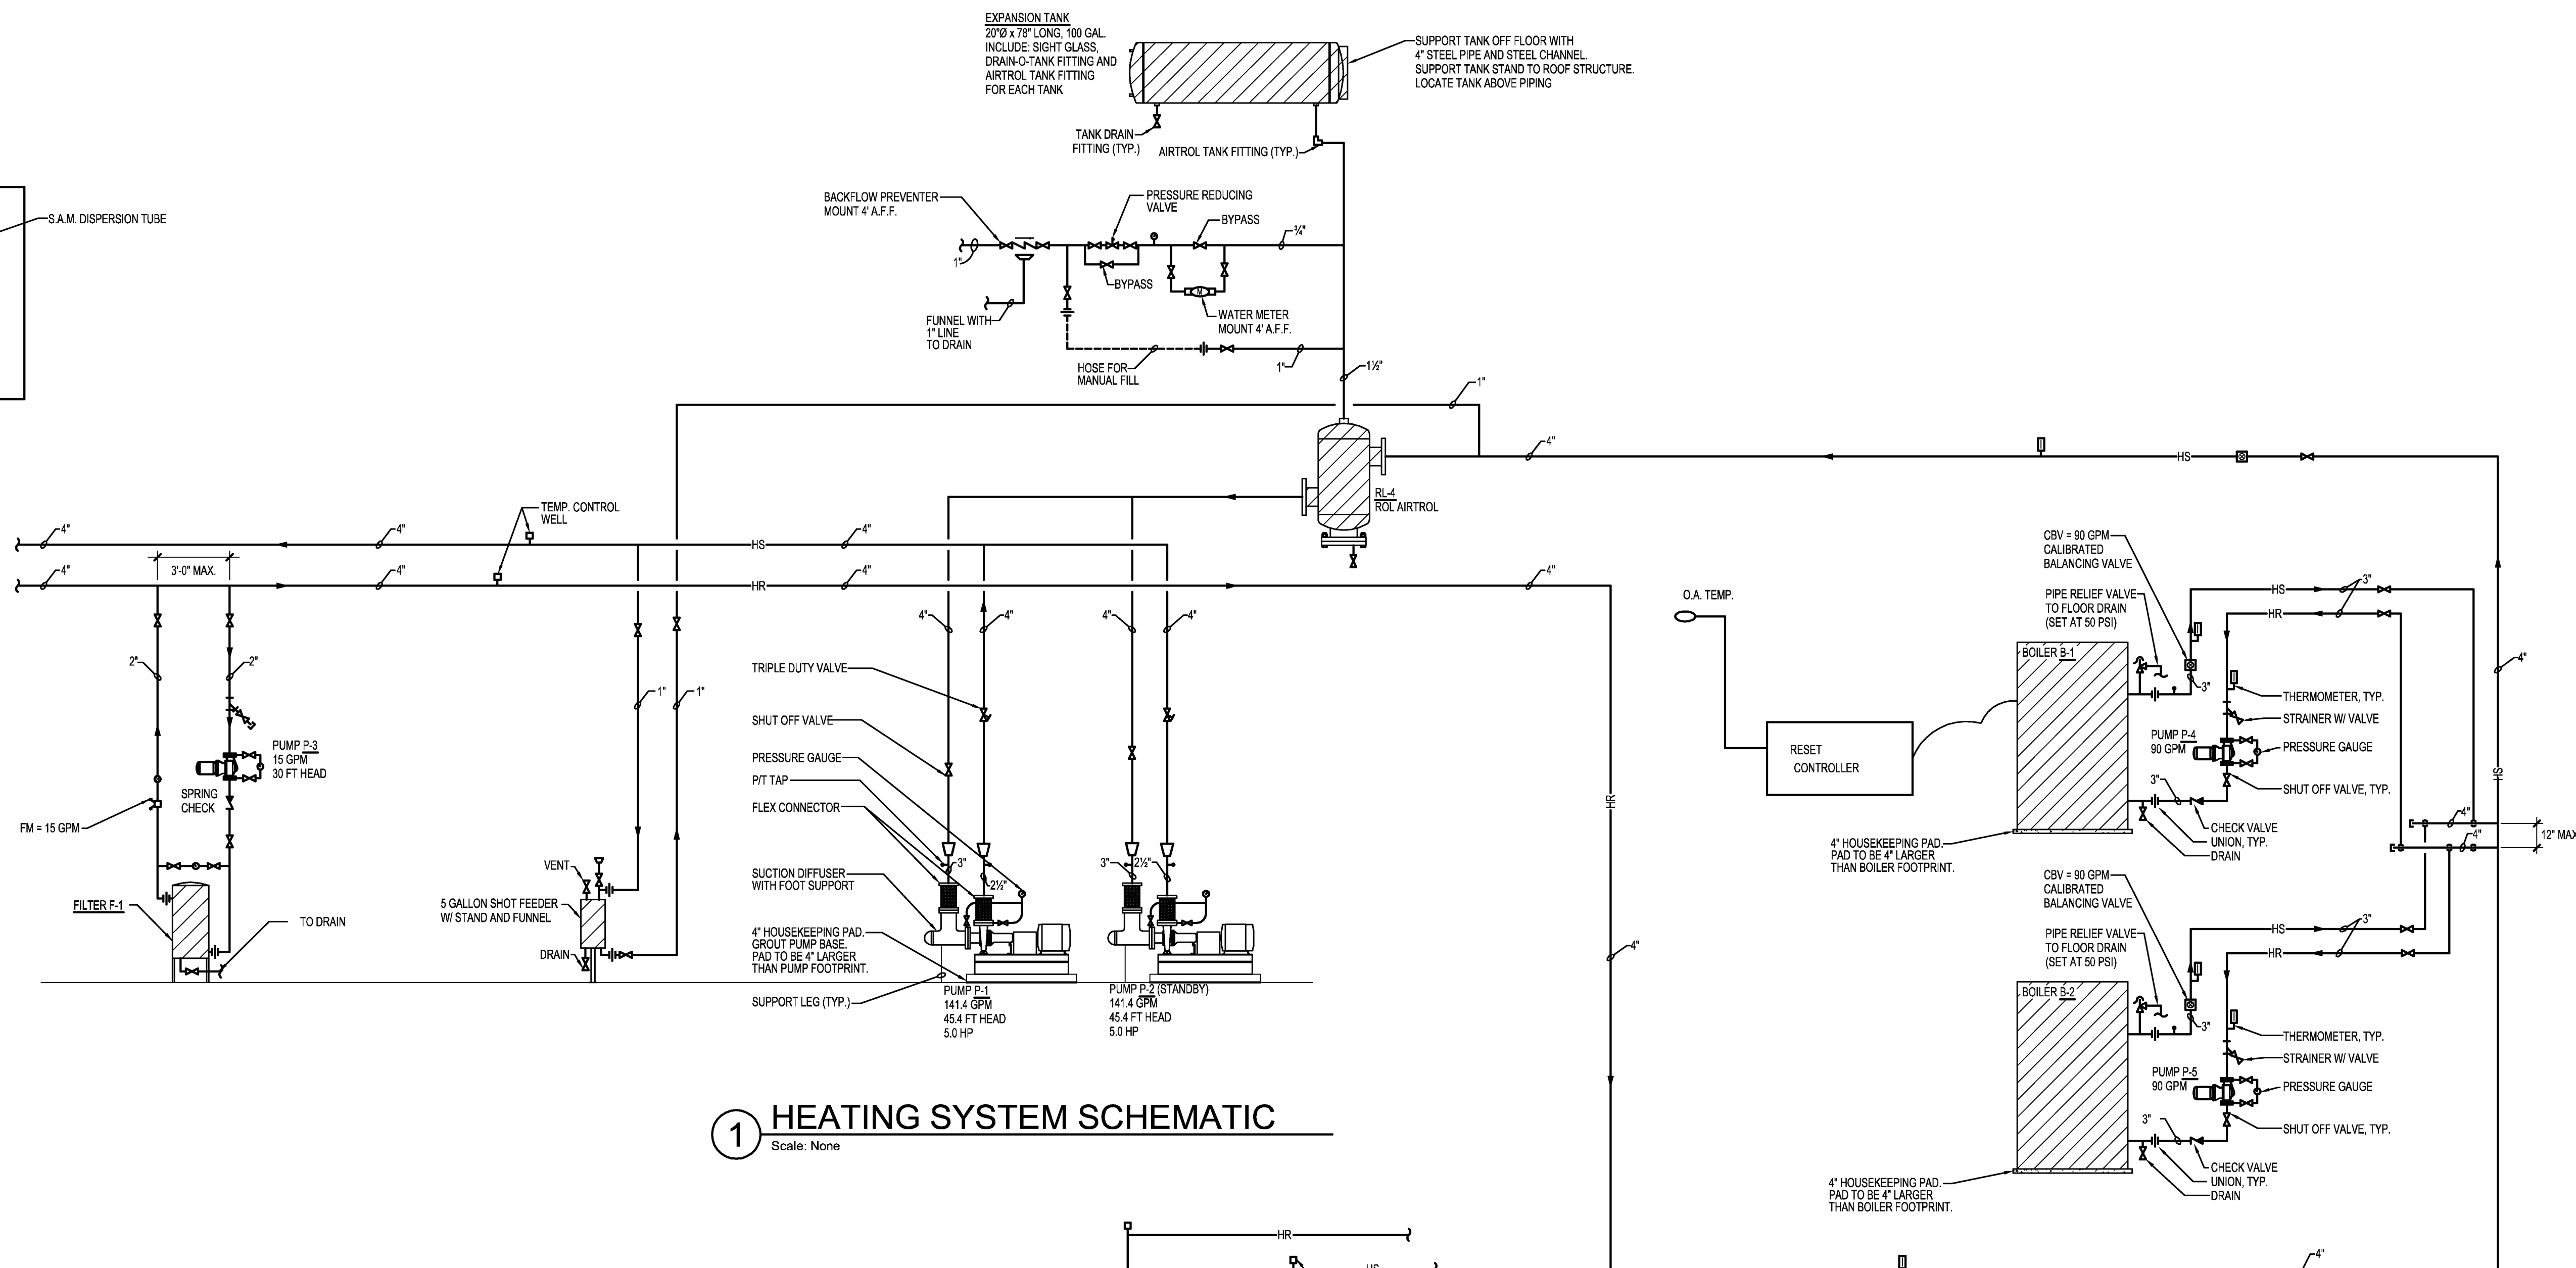

1 HEATING SYSTEM SCHEMATIC

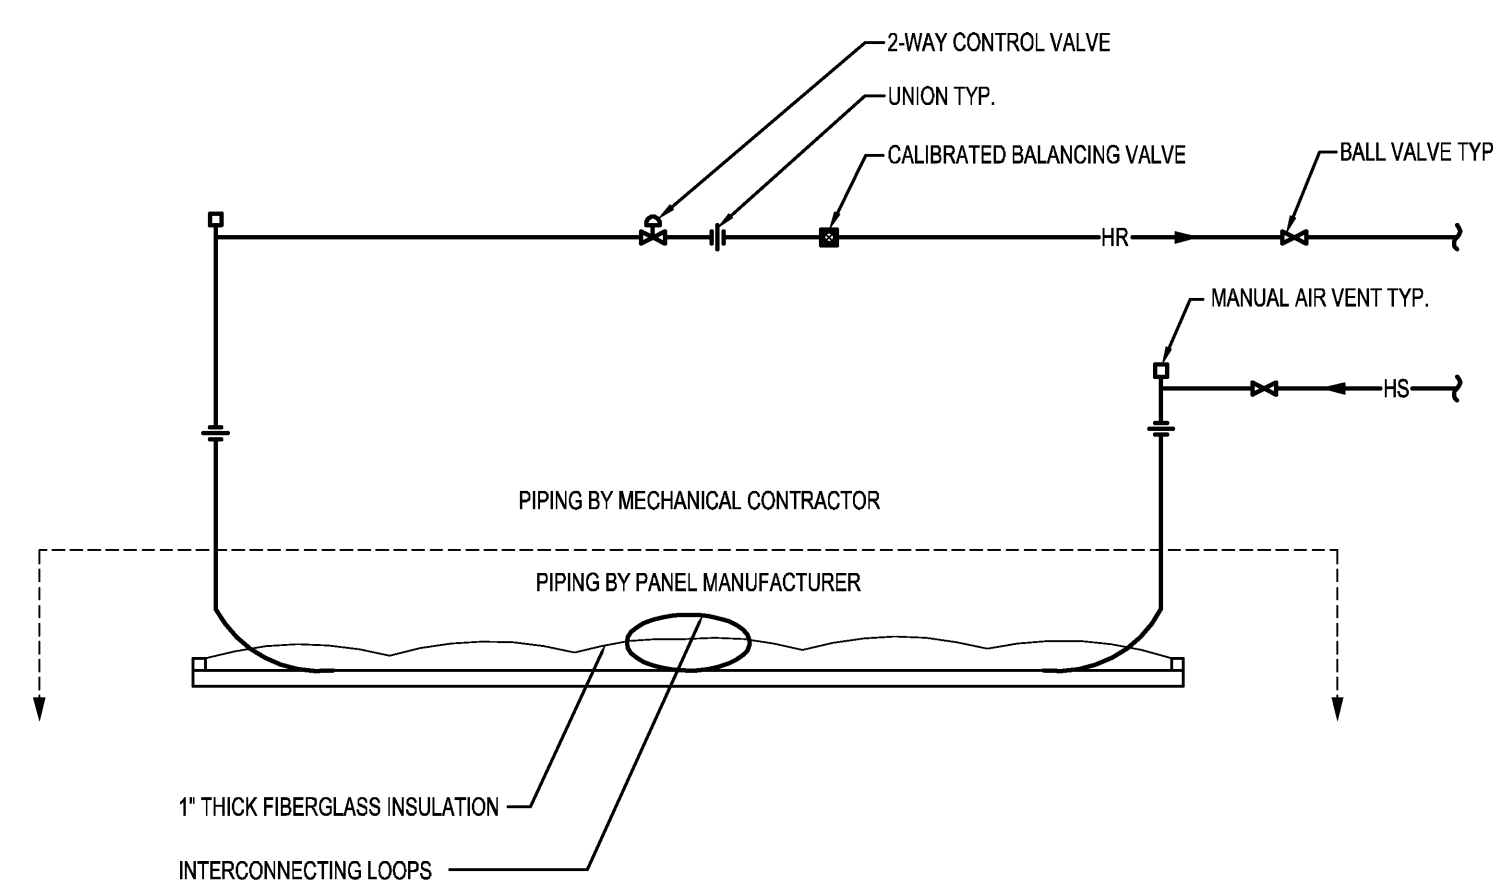


3 RADIANT CEILING PANEL
PIPING DETAIL
Scale: None

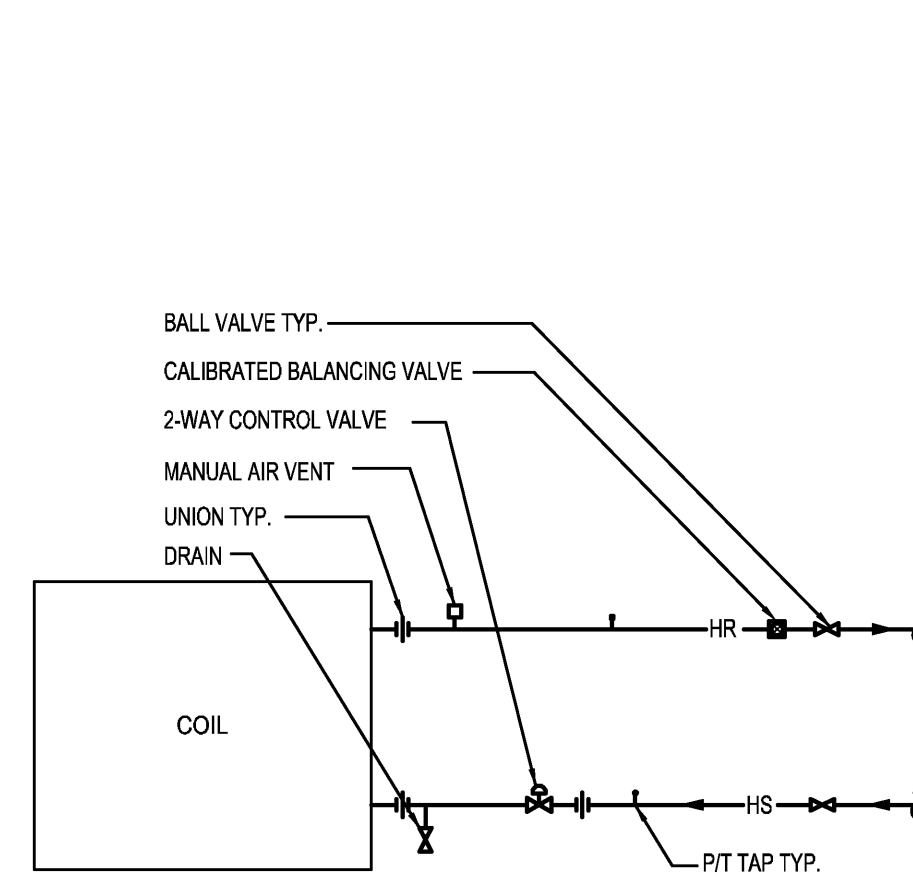


VAV BOX 2-WAY
CONTROL PIPING DETAIL

4 Scale: None

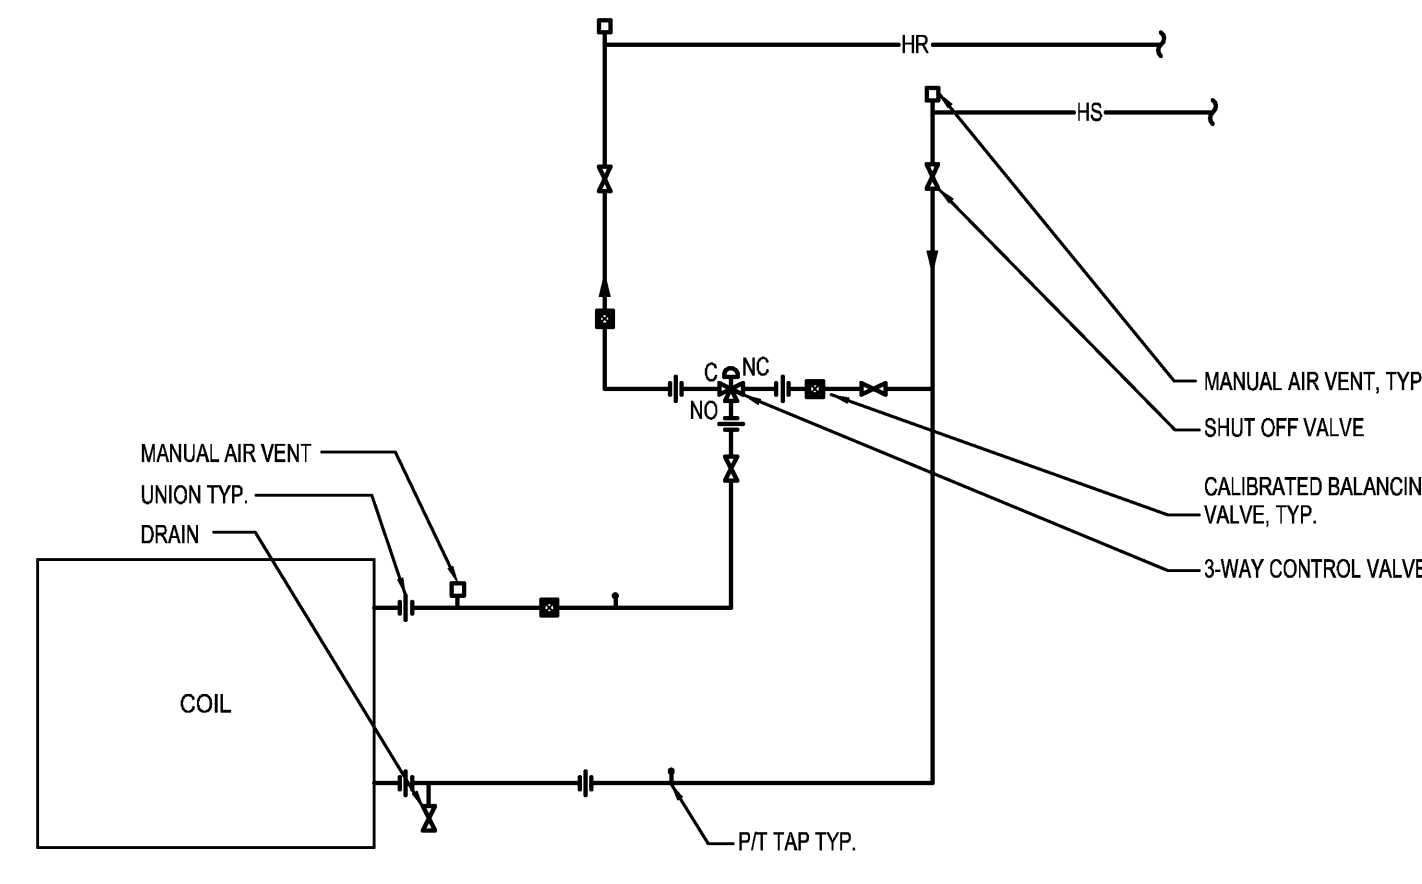


**VAV BOX 3-WAY
CONTROL PIPING DETAIL**


5 Scale: None

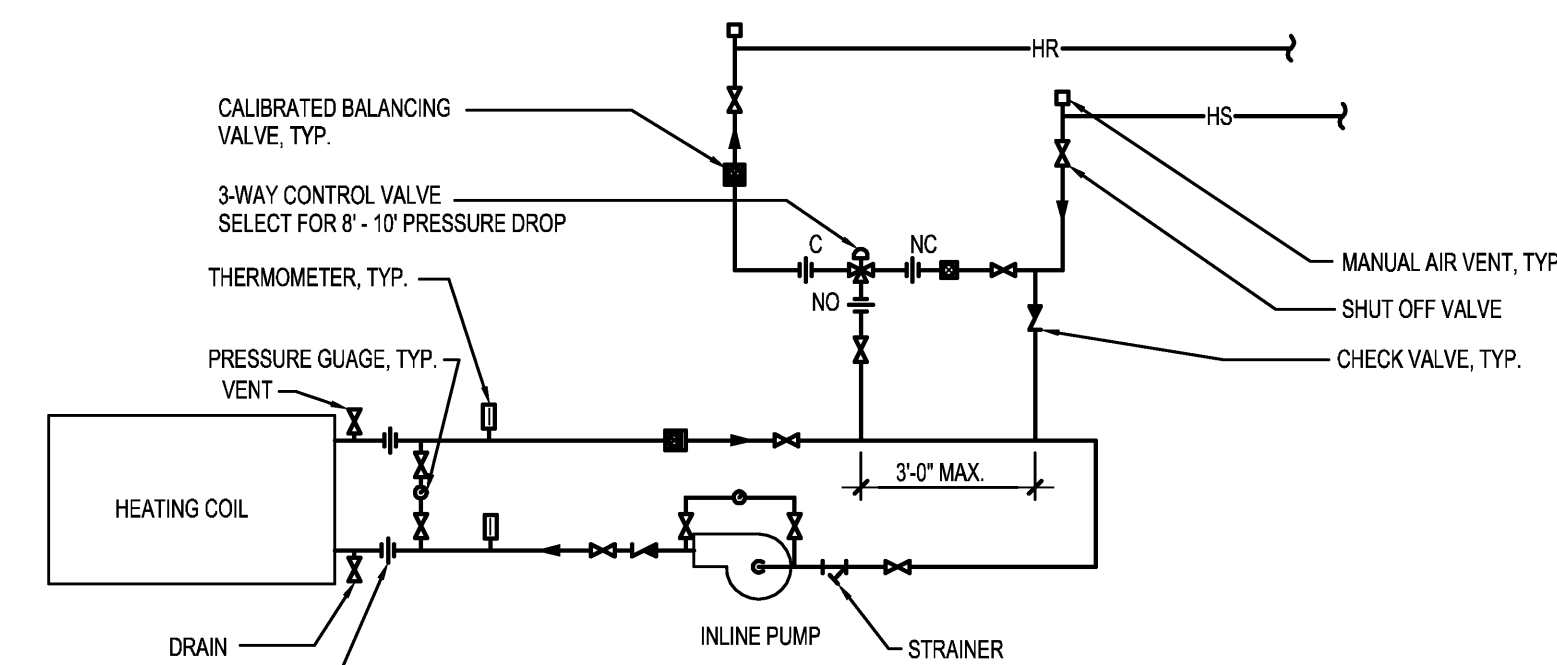


6 AIR HANDLING UNIT HEATING COIL DETAIL
Scale: None

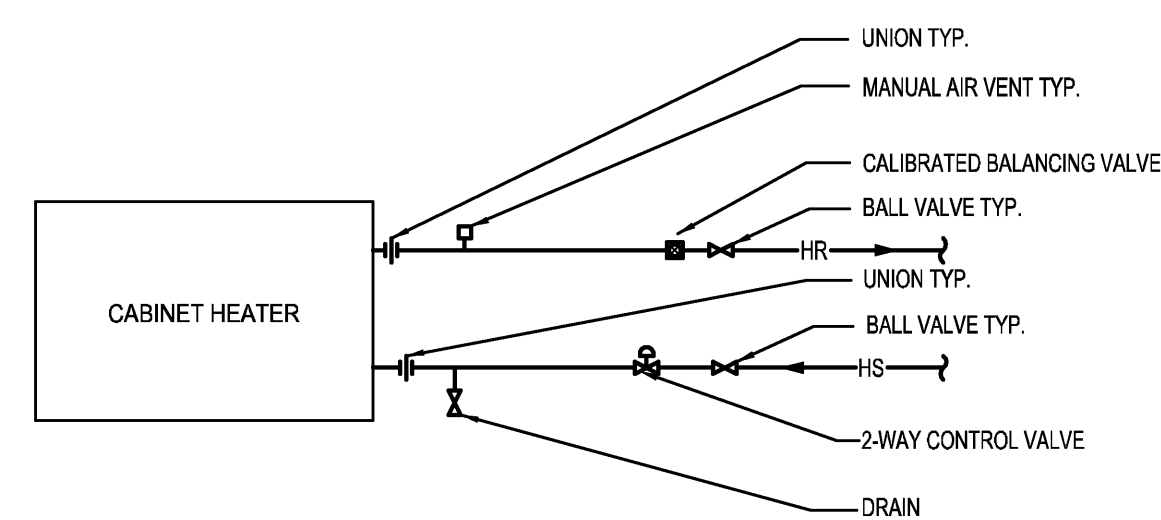

7 CABINET HEATER PIPING
DETAIL
Scale: None

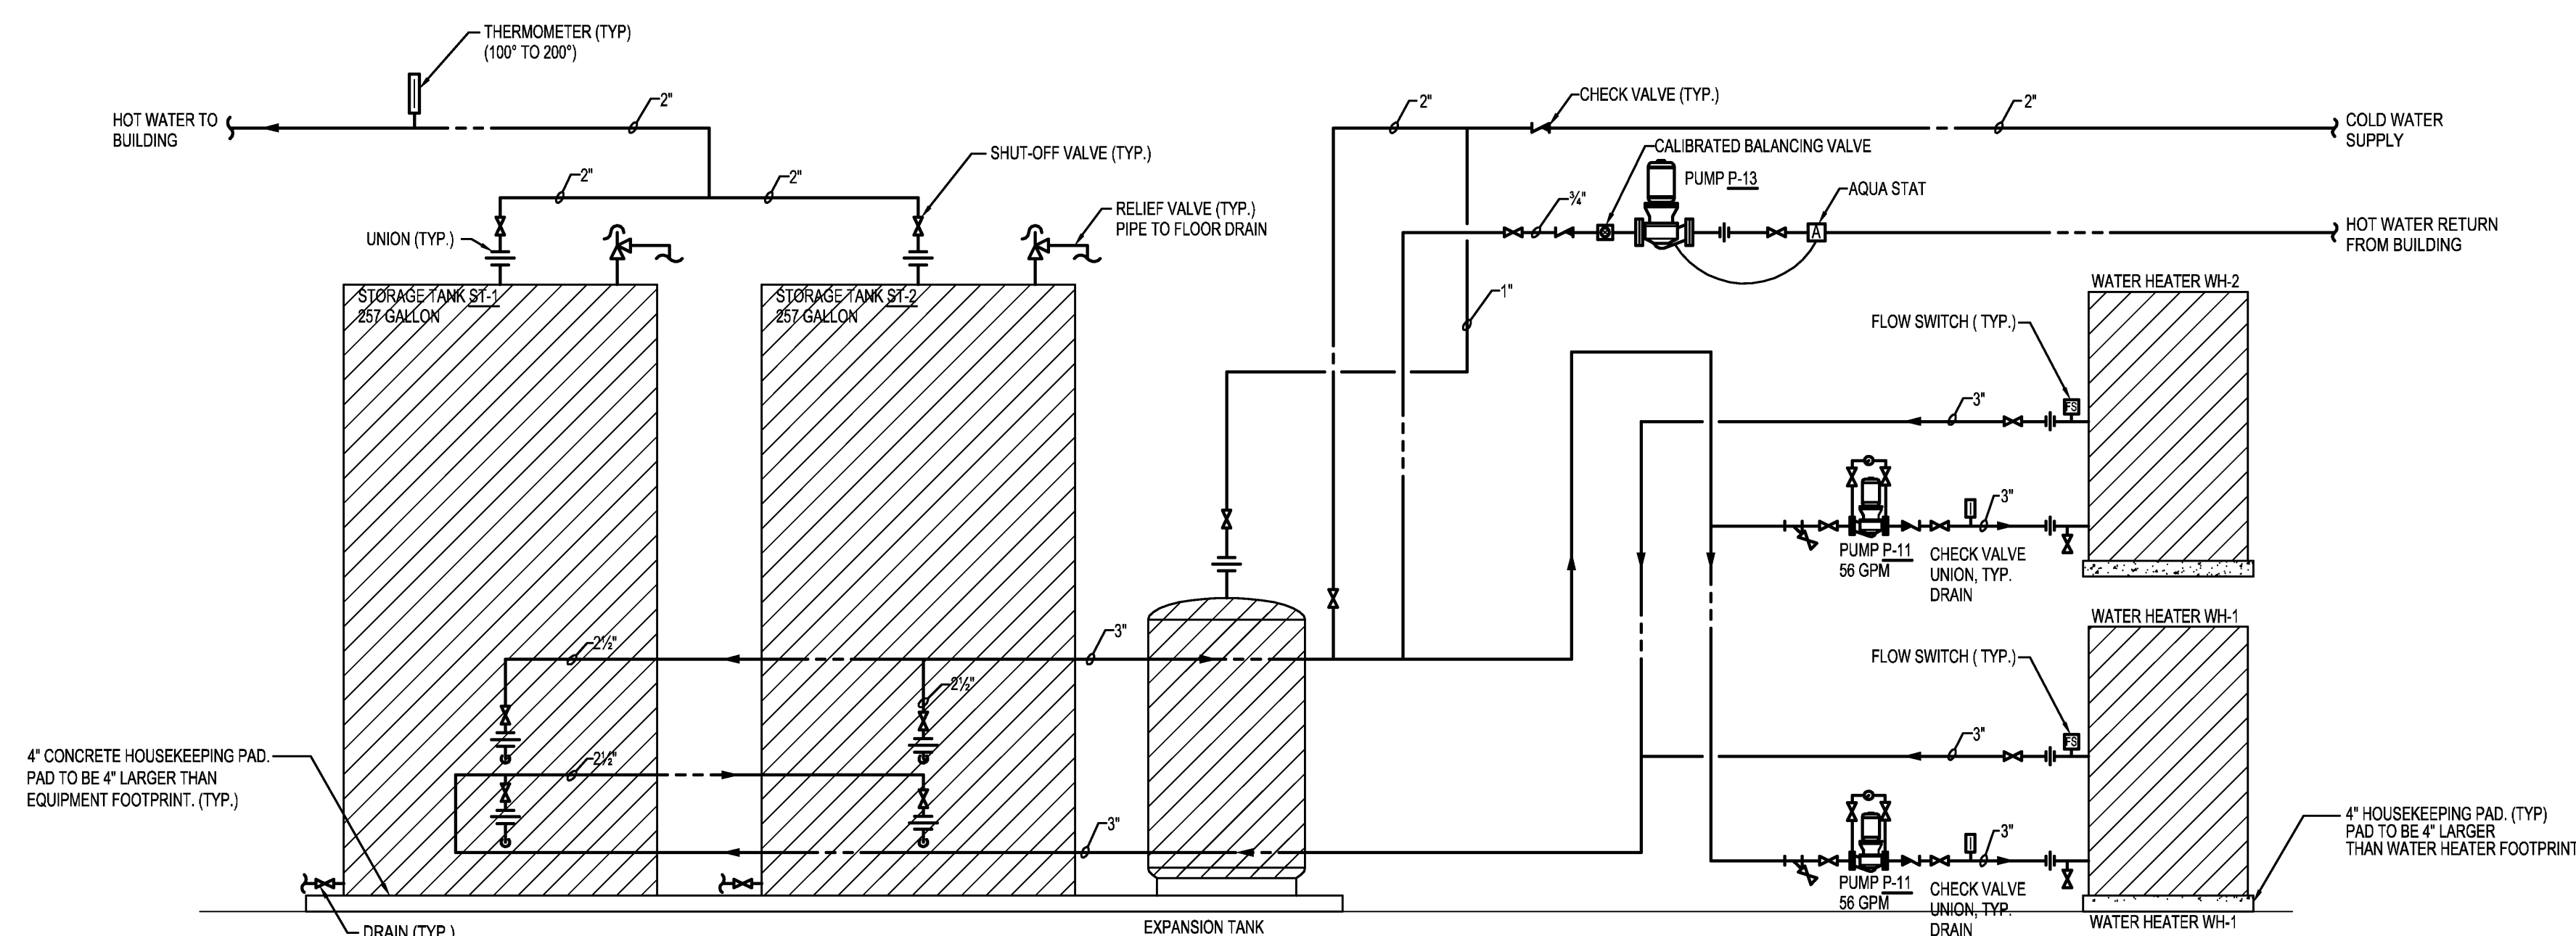

2 DOMESTIC WATER HEATER DETAIL

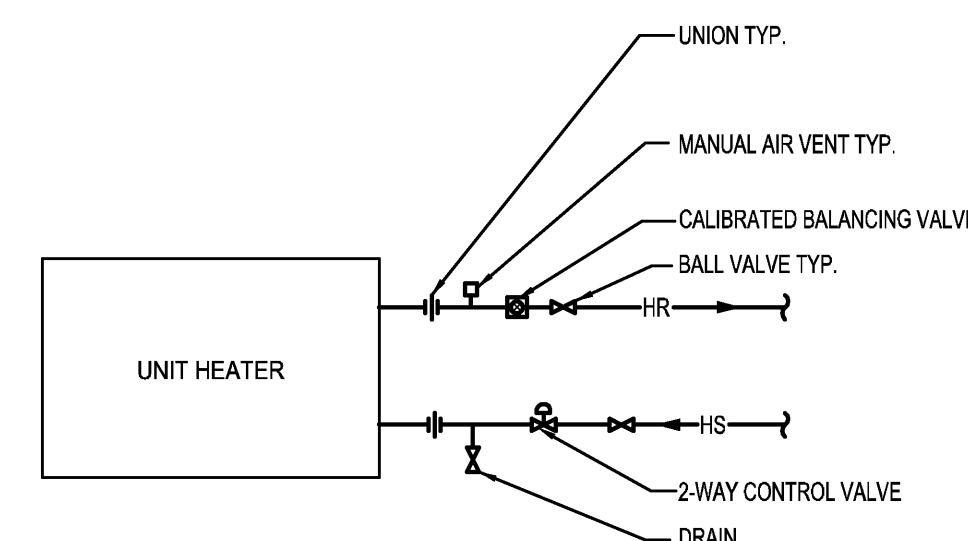

UNIT HEATER PIPING DETAIL

8 Scale: None