





DOOR TYPE A
SCALE: N.T.S. SEE ARCHITECTURAL DRAWINGS AND DOOR HARDWARE SET FOR DOOR HARDWARE PARTS AND PIECES THAT WILL NEED TO BE WIRED.

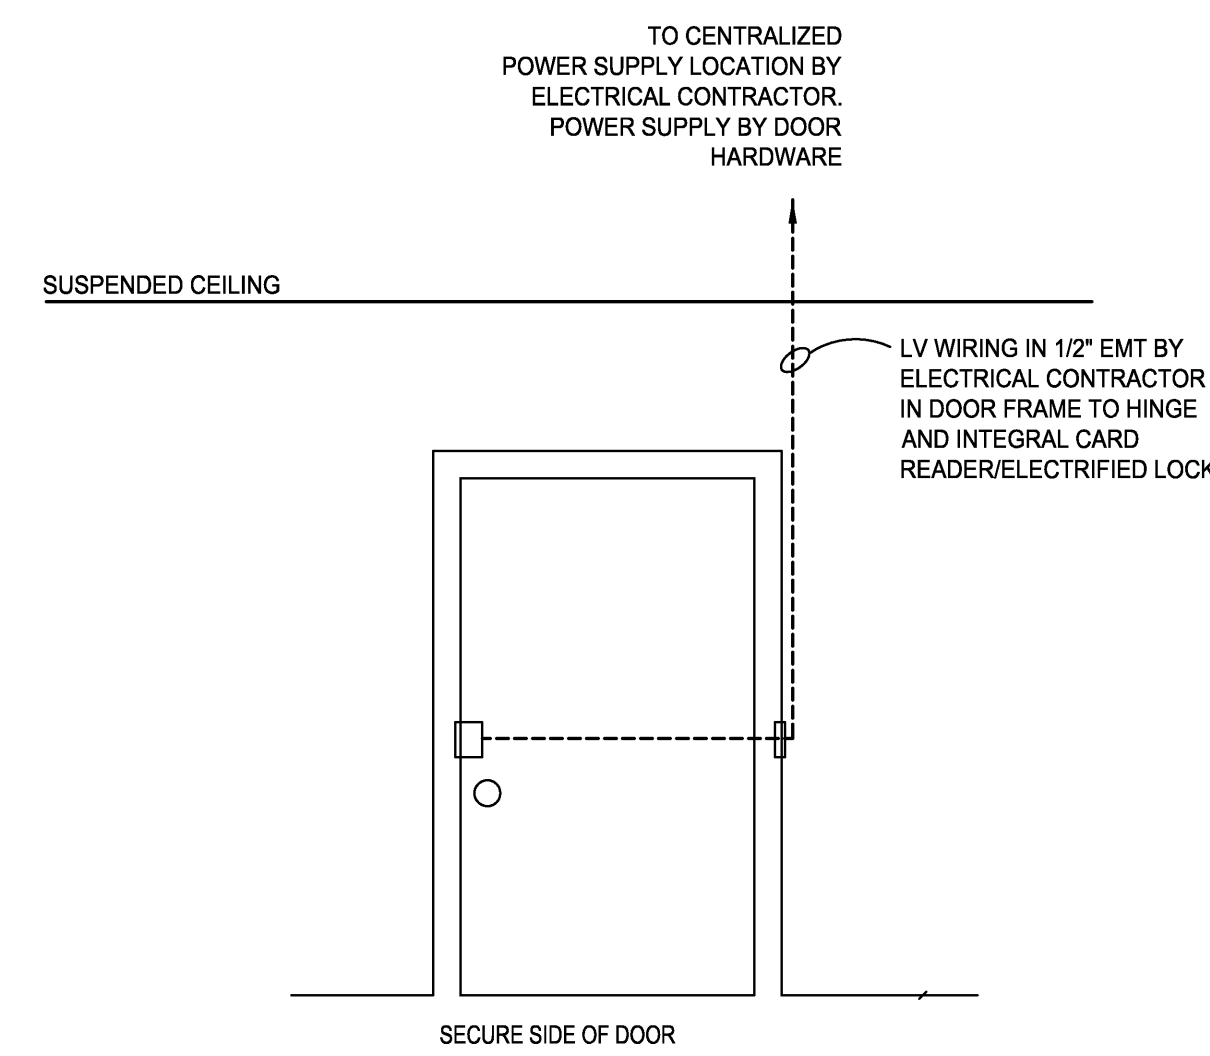



DOOR TYPE C AND TYPE E
SCALE: N.T.S. SEE ARCHITECTURAL DRAWINGS AND DOOR HARDWARE SET FOR DOOR HARDWARE PARTS AND PIECES THAT WILL NEED TO BE WIRED.

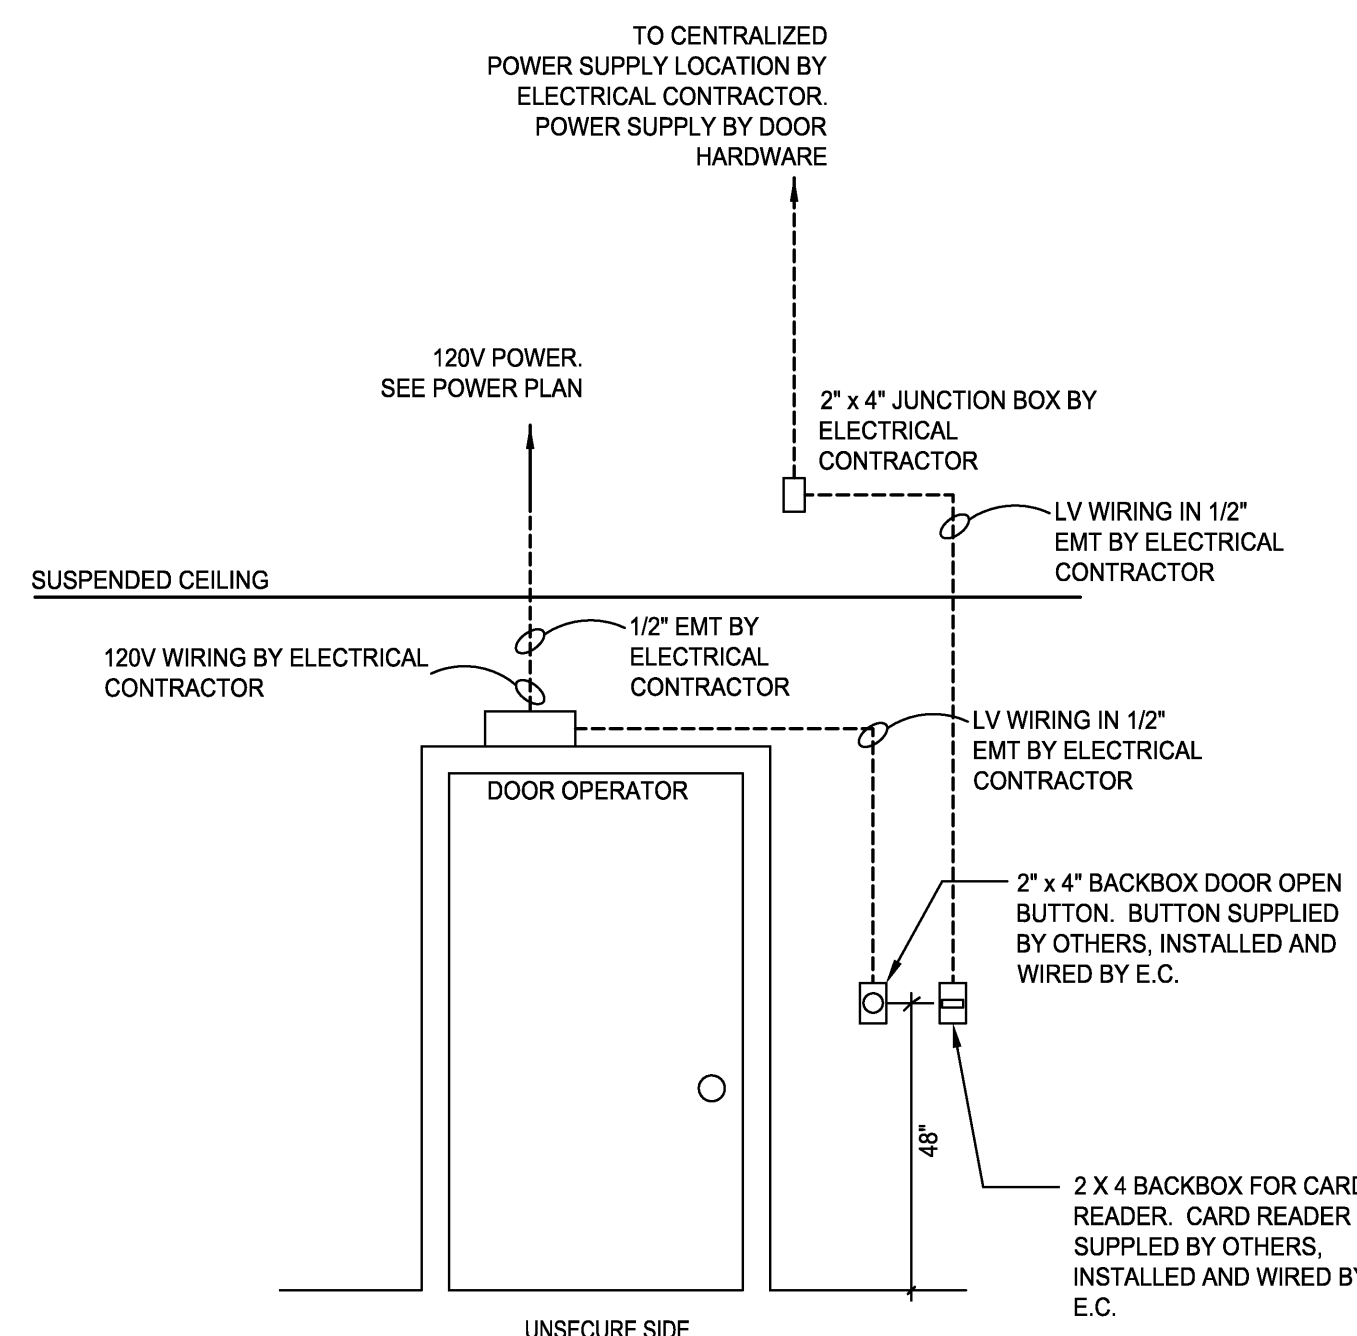


DOOR TYPE B
SCALE: N.T.S. SEE ARCHITECTURAL DRAWINGS AND DOOR HARDWARE SET FOR DOOR HARDWARE PARTS AND PIECES THAT WILL NEED TO BE WIRED.

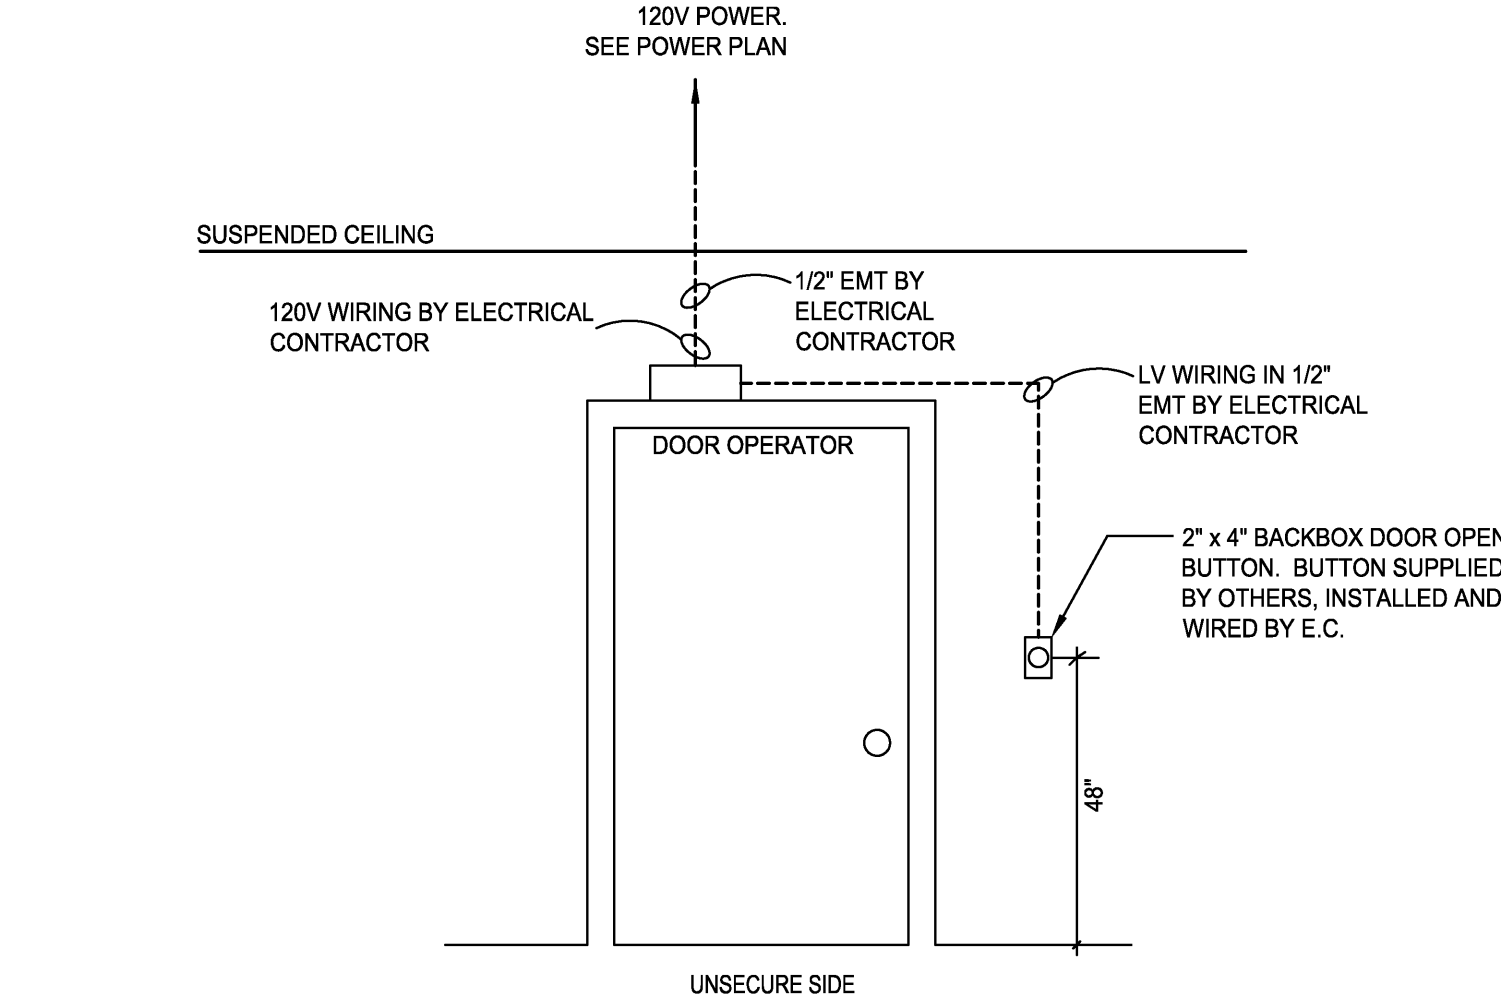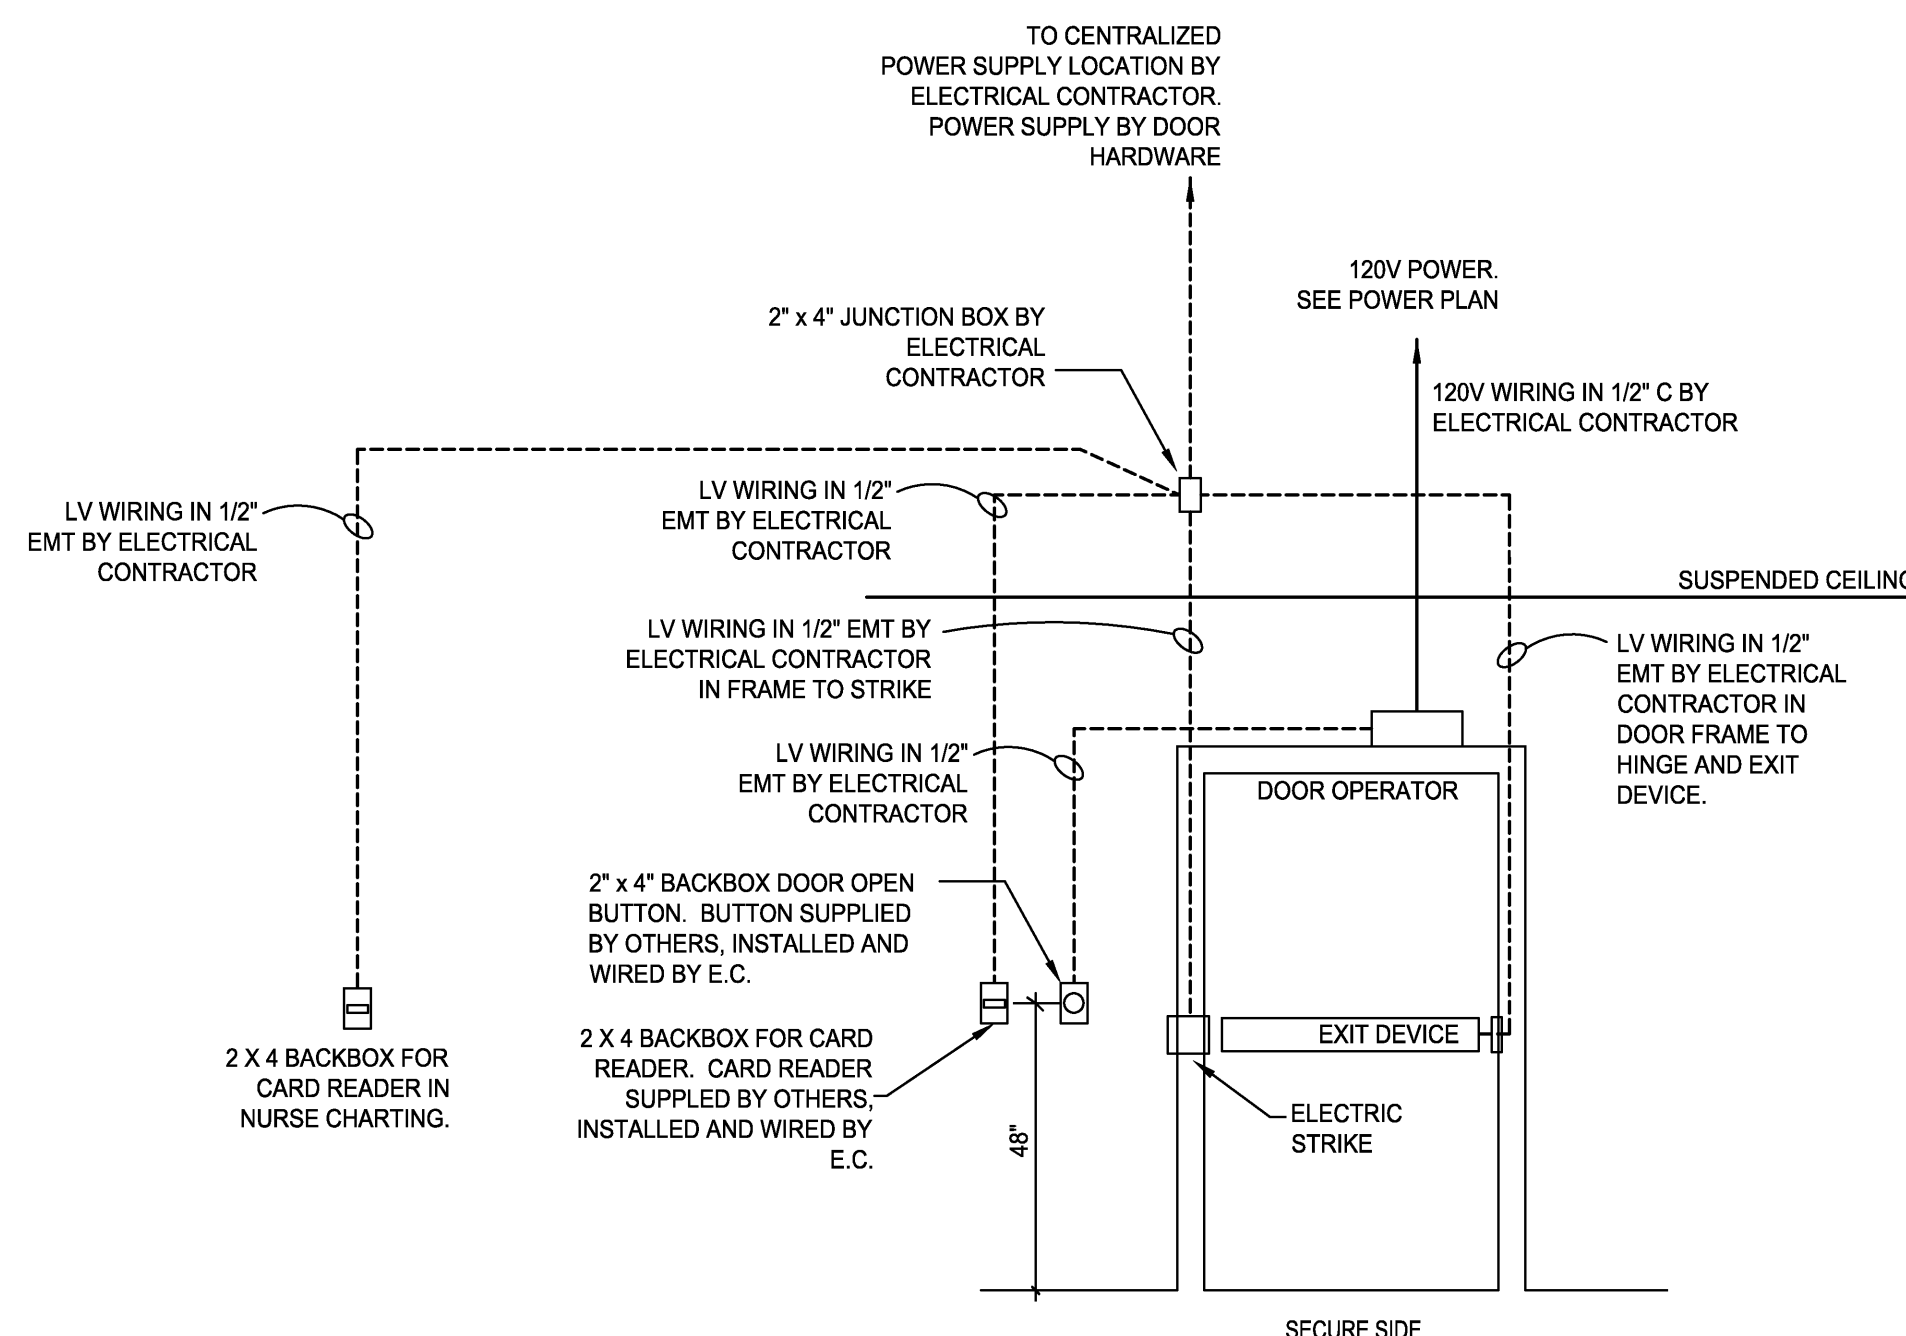


DOOR TYPE G
SCALE: N.T.S. SEE ARCHITECTURAL DRAWINGS AND DOOR HARDWARE SET FOR DOOR HARDWARE PARTS AND PIECES THAT WILL NEED TO BE WIRED.

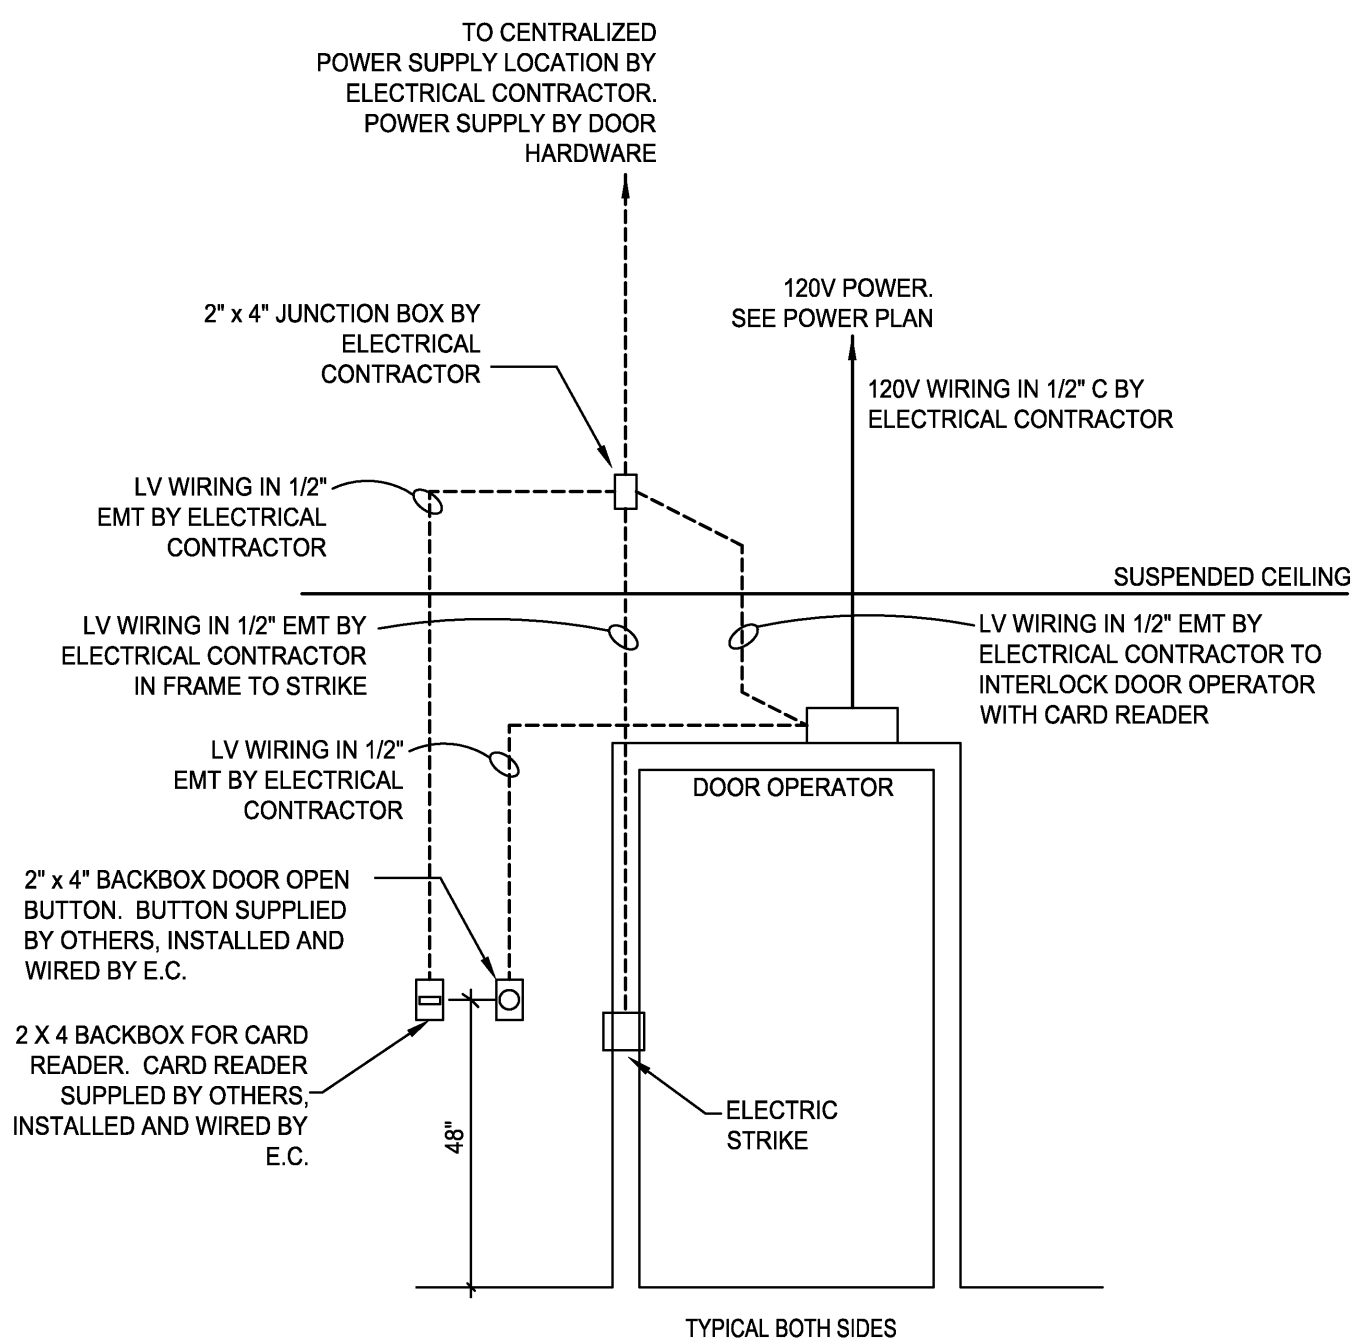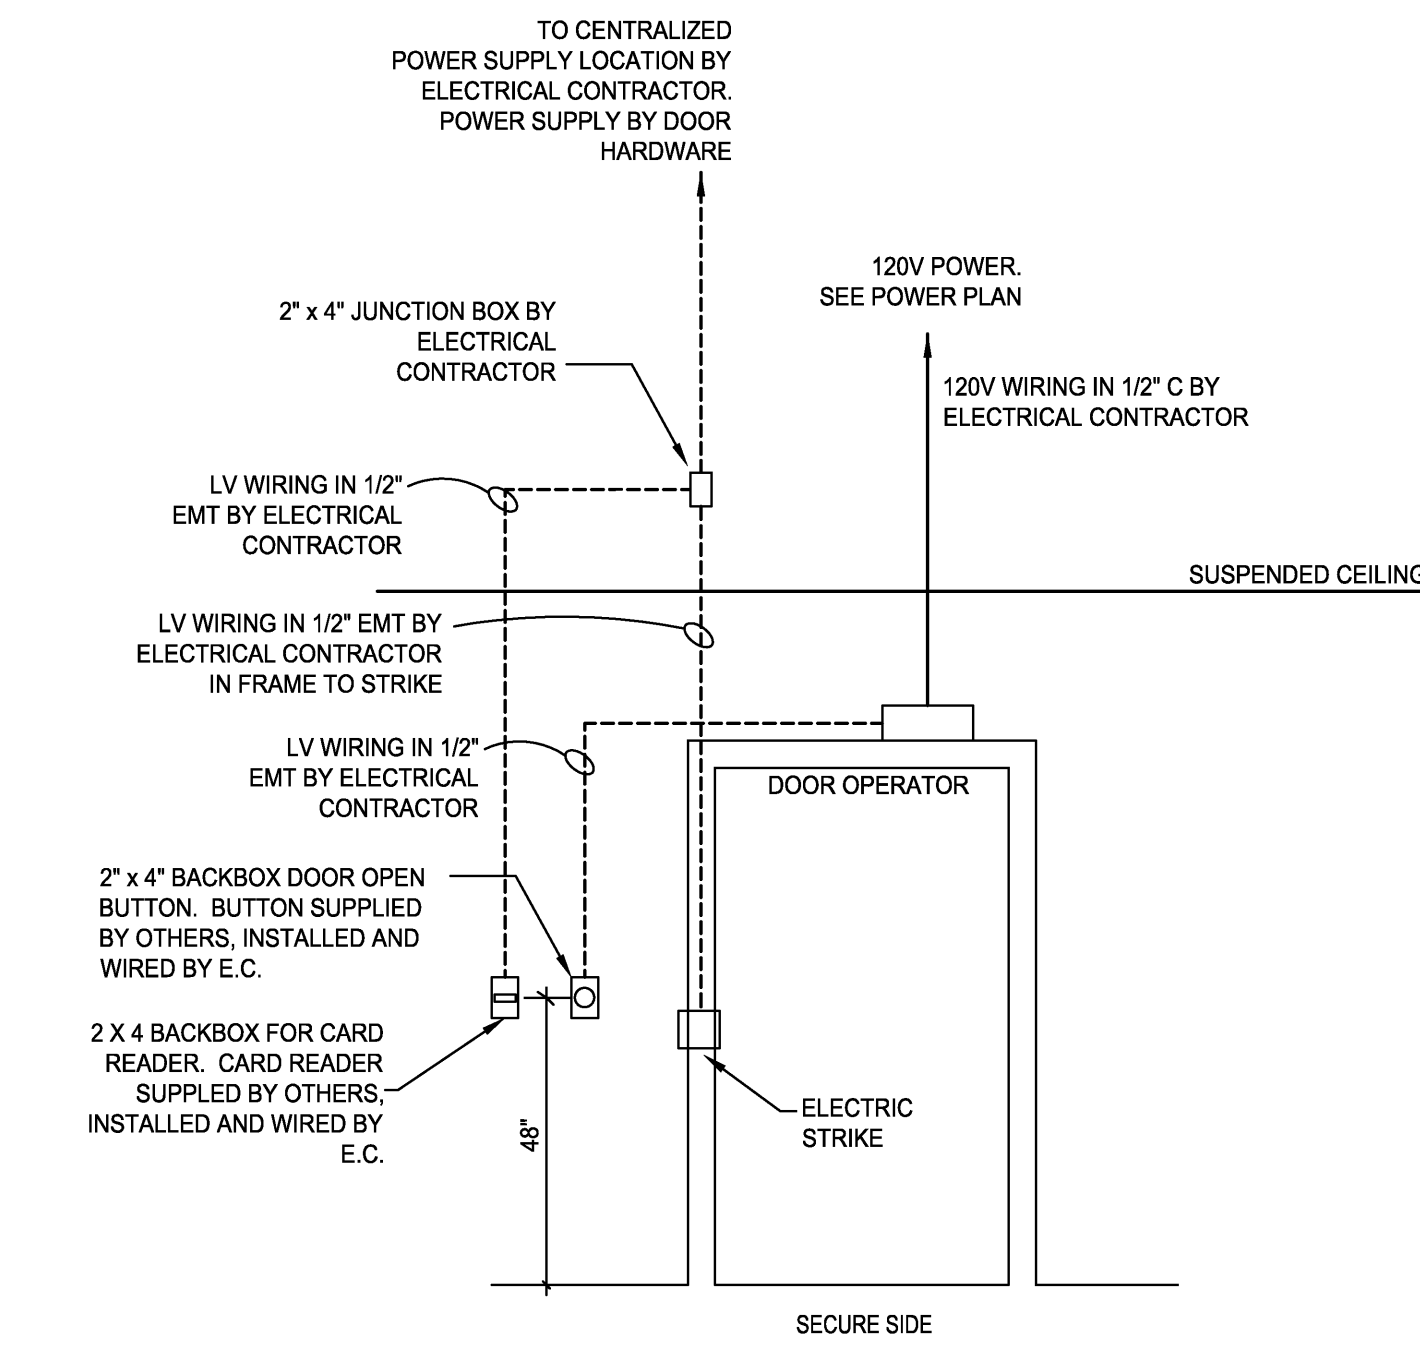

DOOR TYPE D
SCALE: N.T.S. SEE ARCHITECTURAL DRAWINGS AND DOOR HARDWARE SET FOR DOOR HARDWARE PARTS AND PIECES THAT WILL NEED TO BE WIRED.

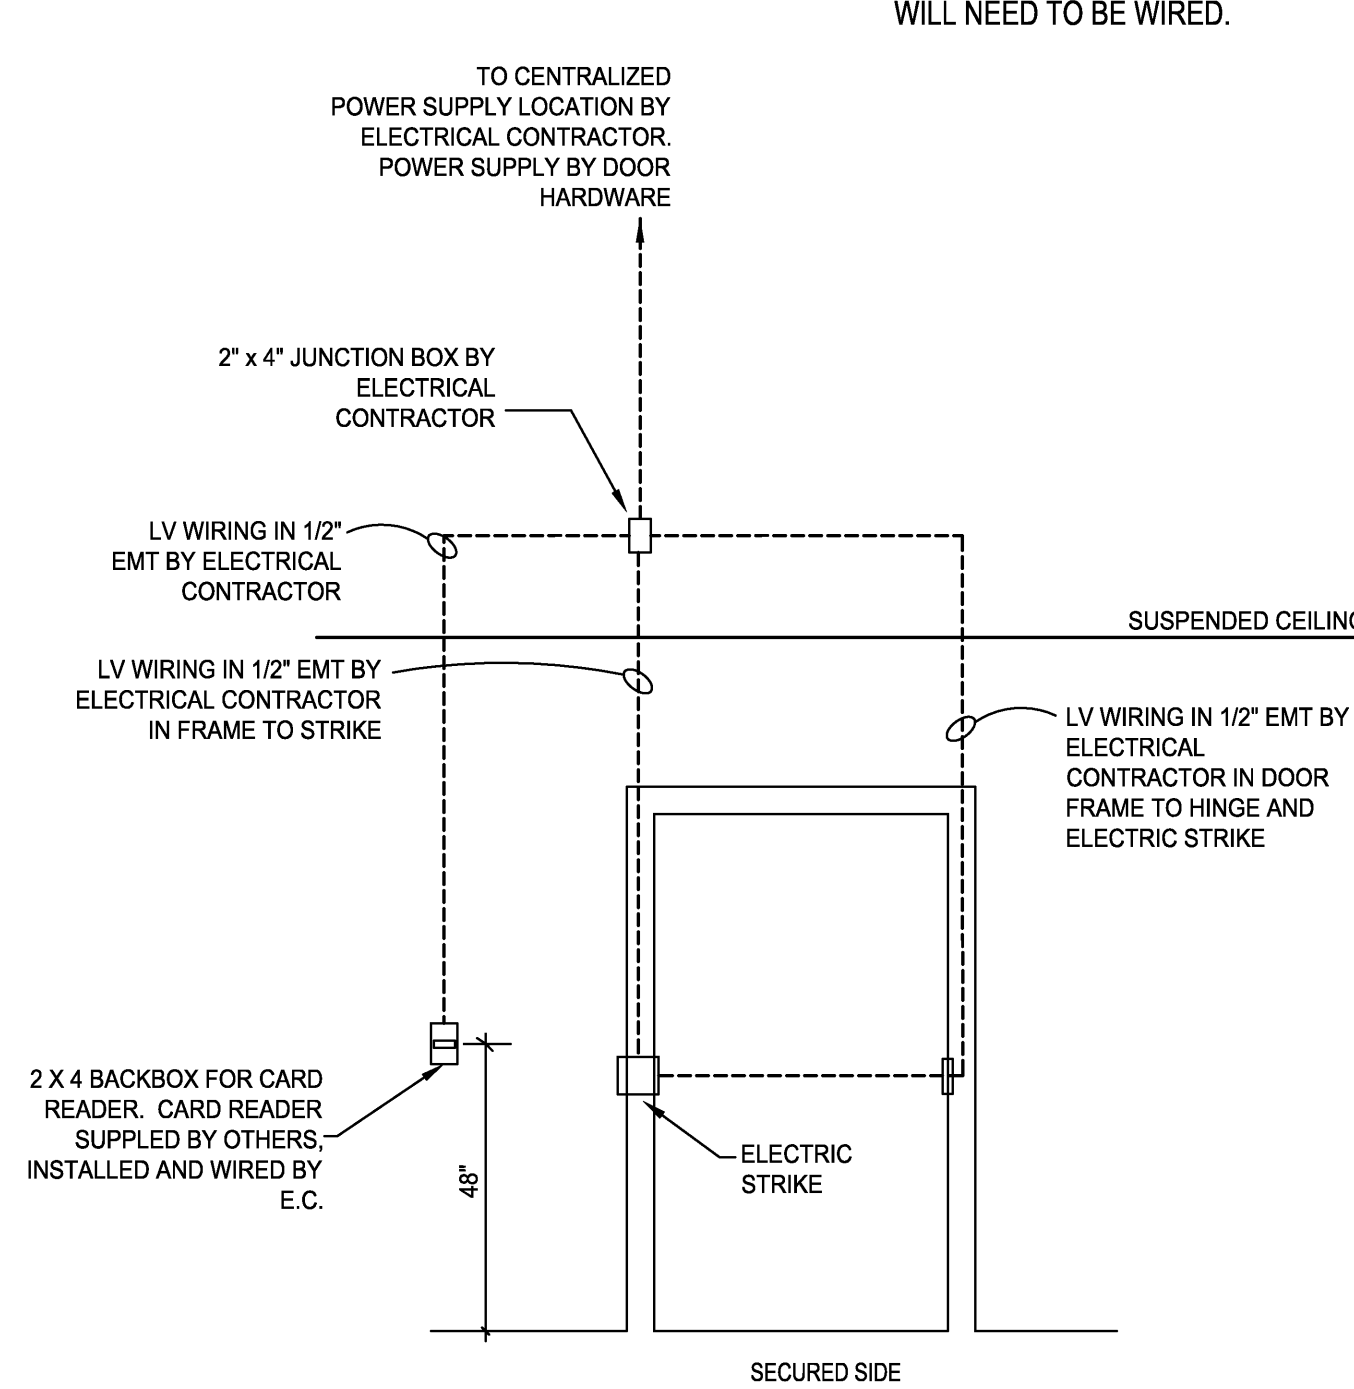

DOOR TYPE F
SCALE: N.T.S. SEE ARCHITECTURAL DRAWINGS AND DOOR HARDWARE SET FOR DOOR HARDWARE PARTS AND PIECES THAT WILL NEED TO BE WIRED.

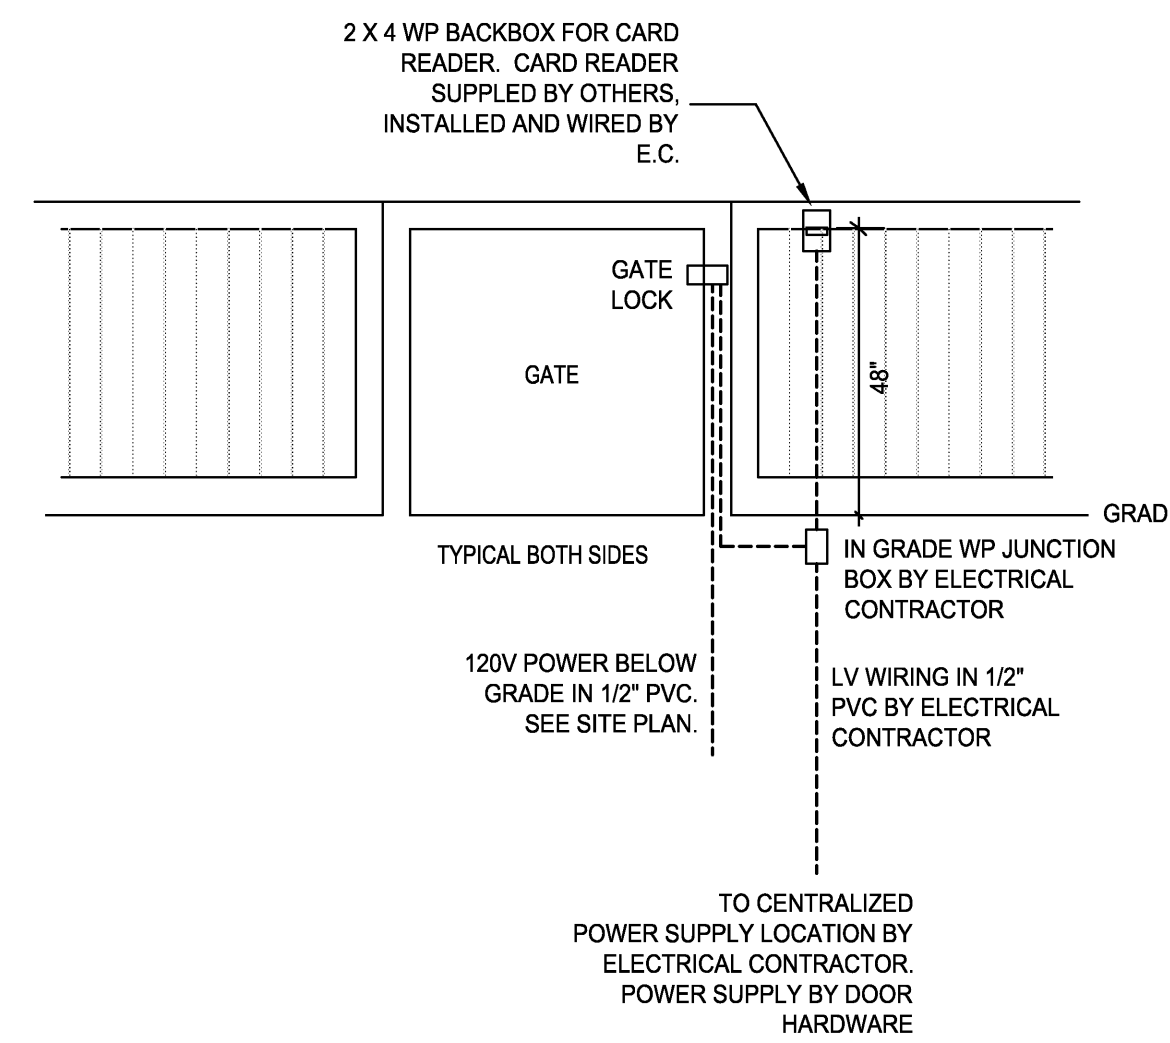

DOOR TYPE H
SCALE: N.T.S. SEE ARCHITECTURAL DRAWINGS AND DOOR HARDWARE SET FOR DOOR HARDWARE PARTS AND PIECES THAT WILL NEED TO BE WIRED.

GENERAL NOTES

- IT IS UNDERSTOOD AND AGREED BY THE INSTALLER THAT WORK HEREIN DESCRIBED SHALL BE COMPLETE IN EVERY DETAIL, EVEN THOUGH EVERY ITEM INVOLVED IS NOT PARTICULARLY MENTIONED. INSTALLER SHALL BE HELD TO PROVIDE ALL LABOR AND MATERIALS NECESSARY FOR THE WORK INTENDED AND DESCRIBED FOR A COMPLETE AND OPERATIONAL SYSTEM. SUCH MATERIALS SHALL INCLUDE, BUT ARE NOT LIMITED TO, CONDUIT, FITTINGS, COVERPLATES, WIRING, BREAKERS, CONTROL DEVICES, LIGHTING ACCESSORIES, ETC. THIS ALSO INCLUDES EQUIPMENT REQUIRED BY STATE AND LOCAL CODES.
- CONTRACTOR IS RESPONSIBLE TO COORDINATE ALL EQUIPMENT AND MATERIALS WITH ALL OTHER TRADES.