




A
1 ELEVATION OF CABINETS & DISHWASHING AREA
ITEMS # 9, 12, 13, 14, 15, AND 20
SCALE 1/2" = 1'-0"

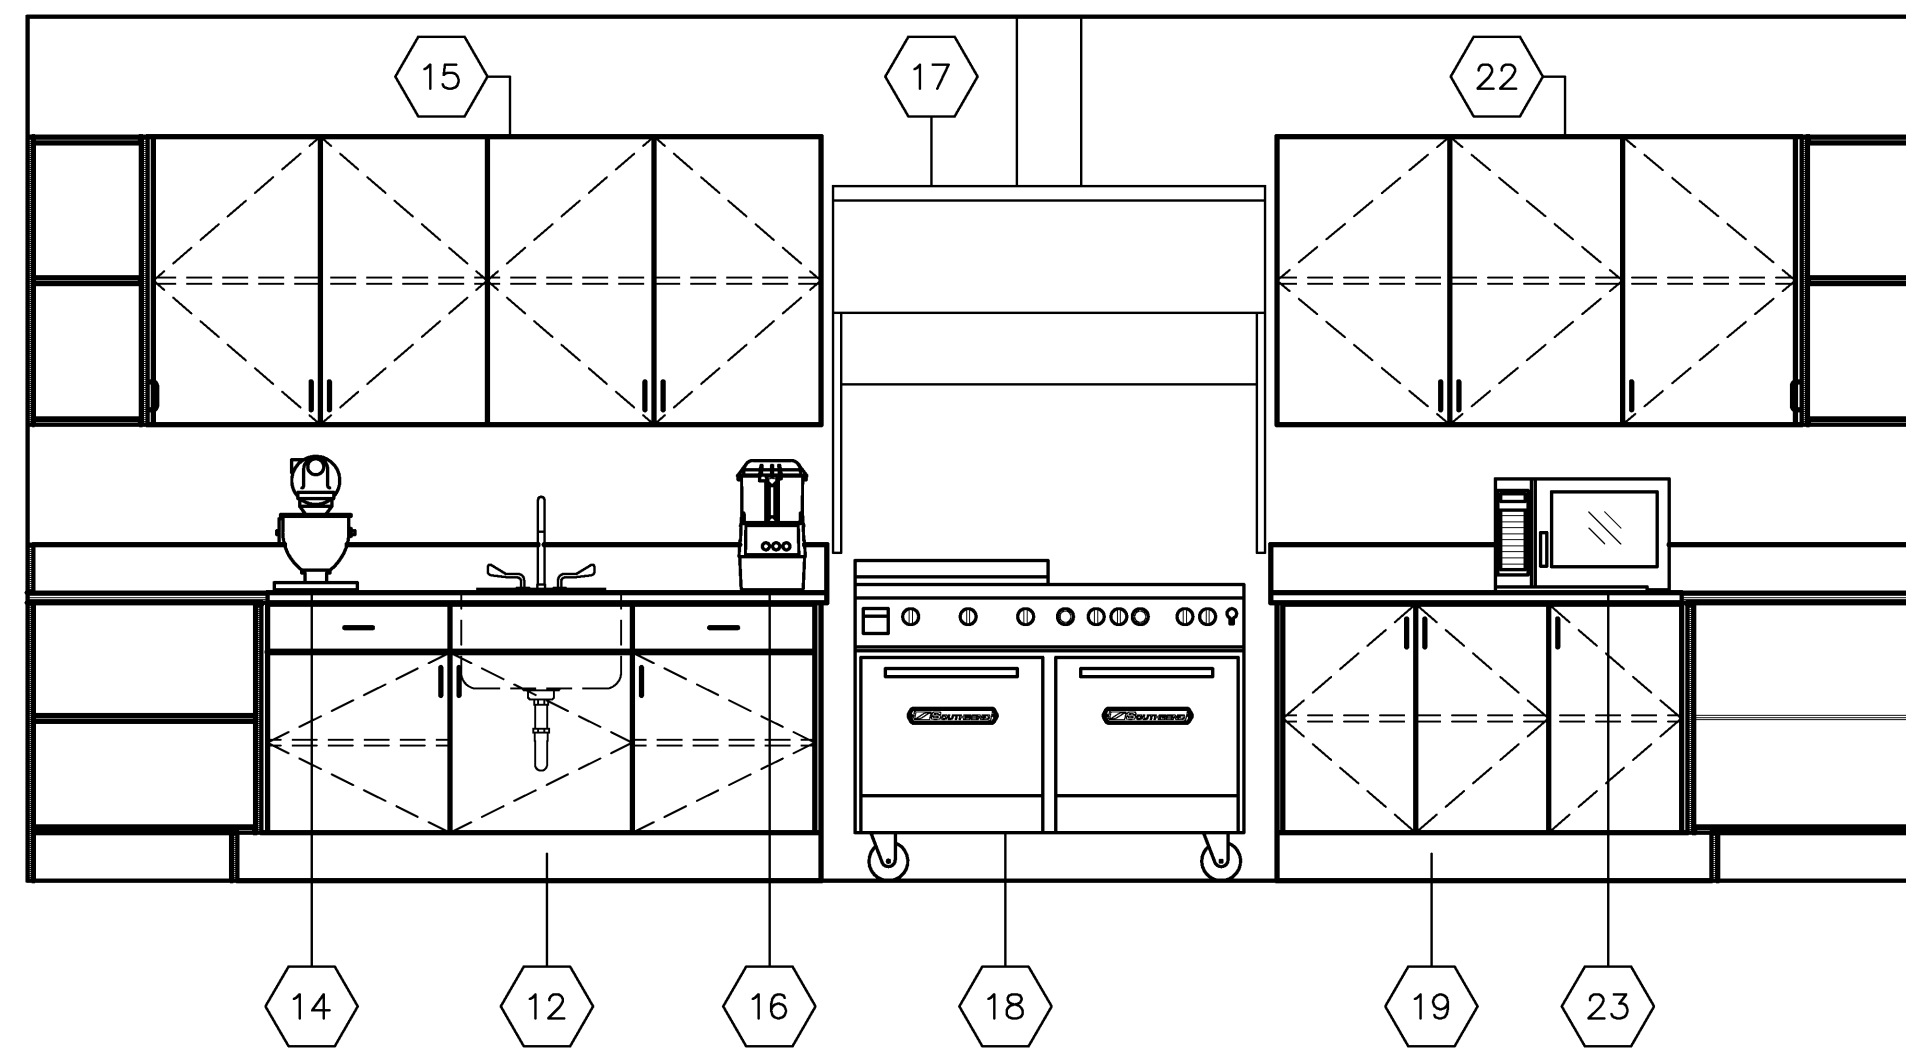


A
2 ELEVATION OF CABINETS & RANGE AREA
ITEMS # 12, 14, 15, 16, 17, 18, 19, 22, AND 23
SCALE 1/2" = 1'-0"

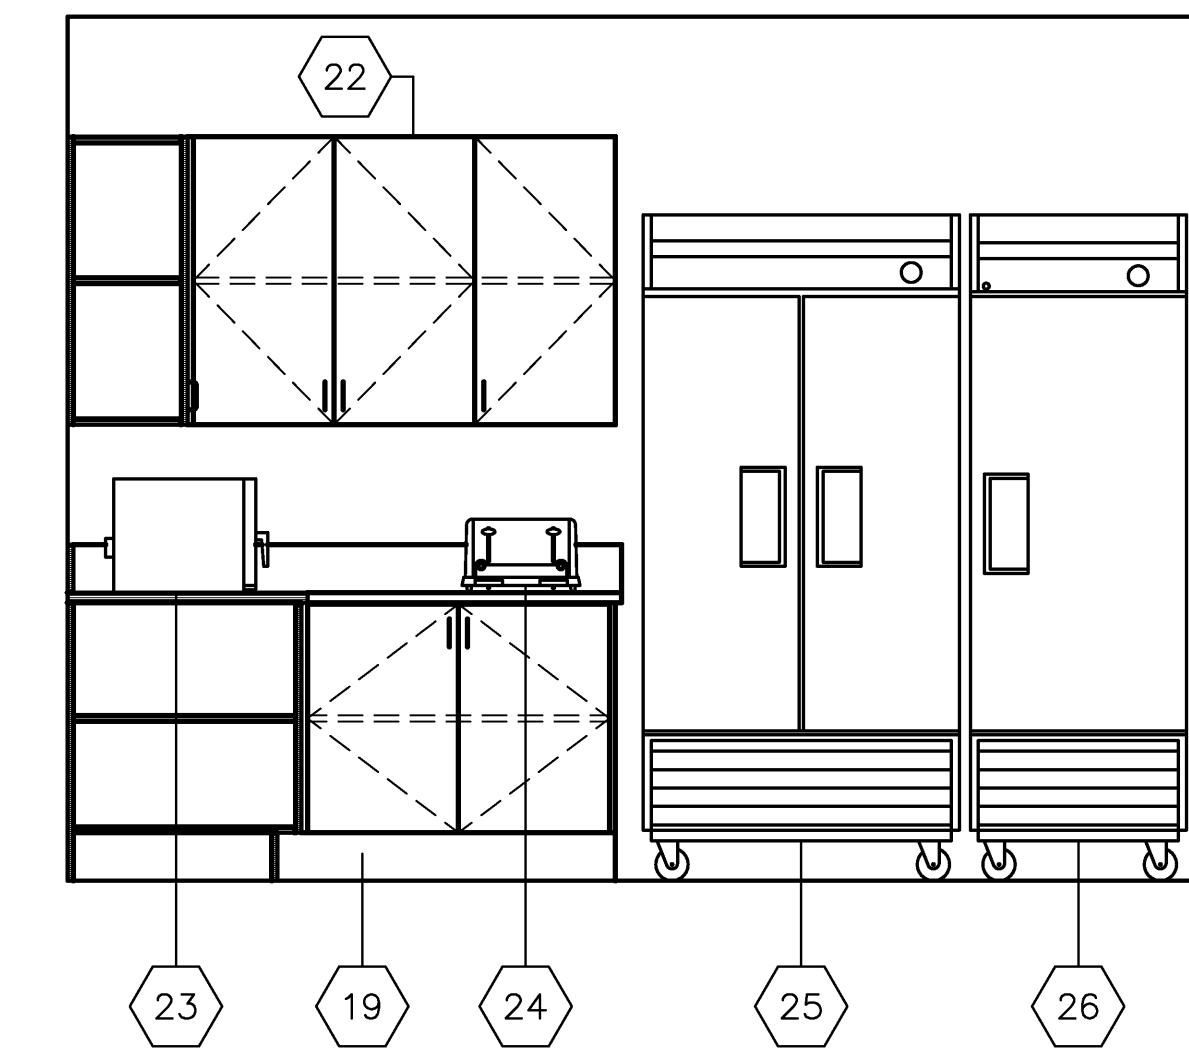


A
3 ELEVATION OF CABINETS & REFRIGERATION AREA
ITEMS # 19, 22, 23, 24, 25, AND 26
SCALE 1/2" = 1'-0"

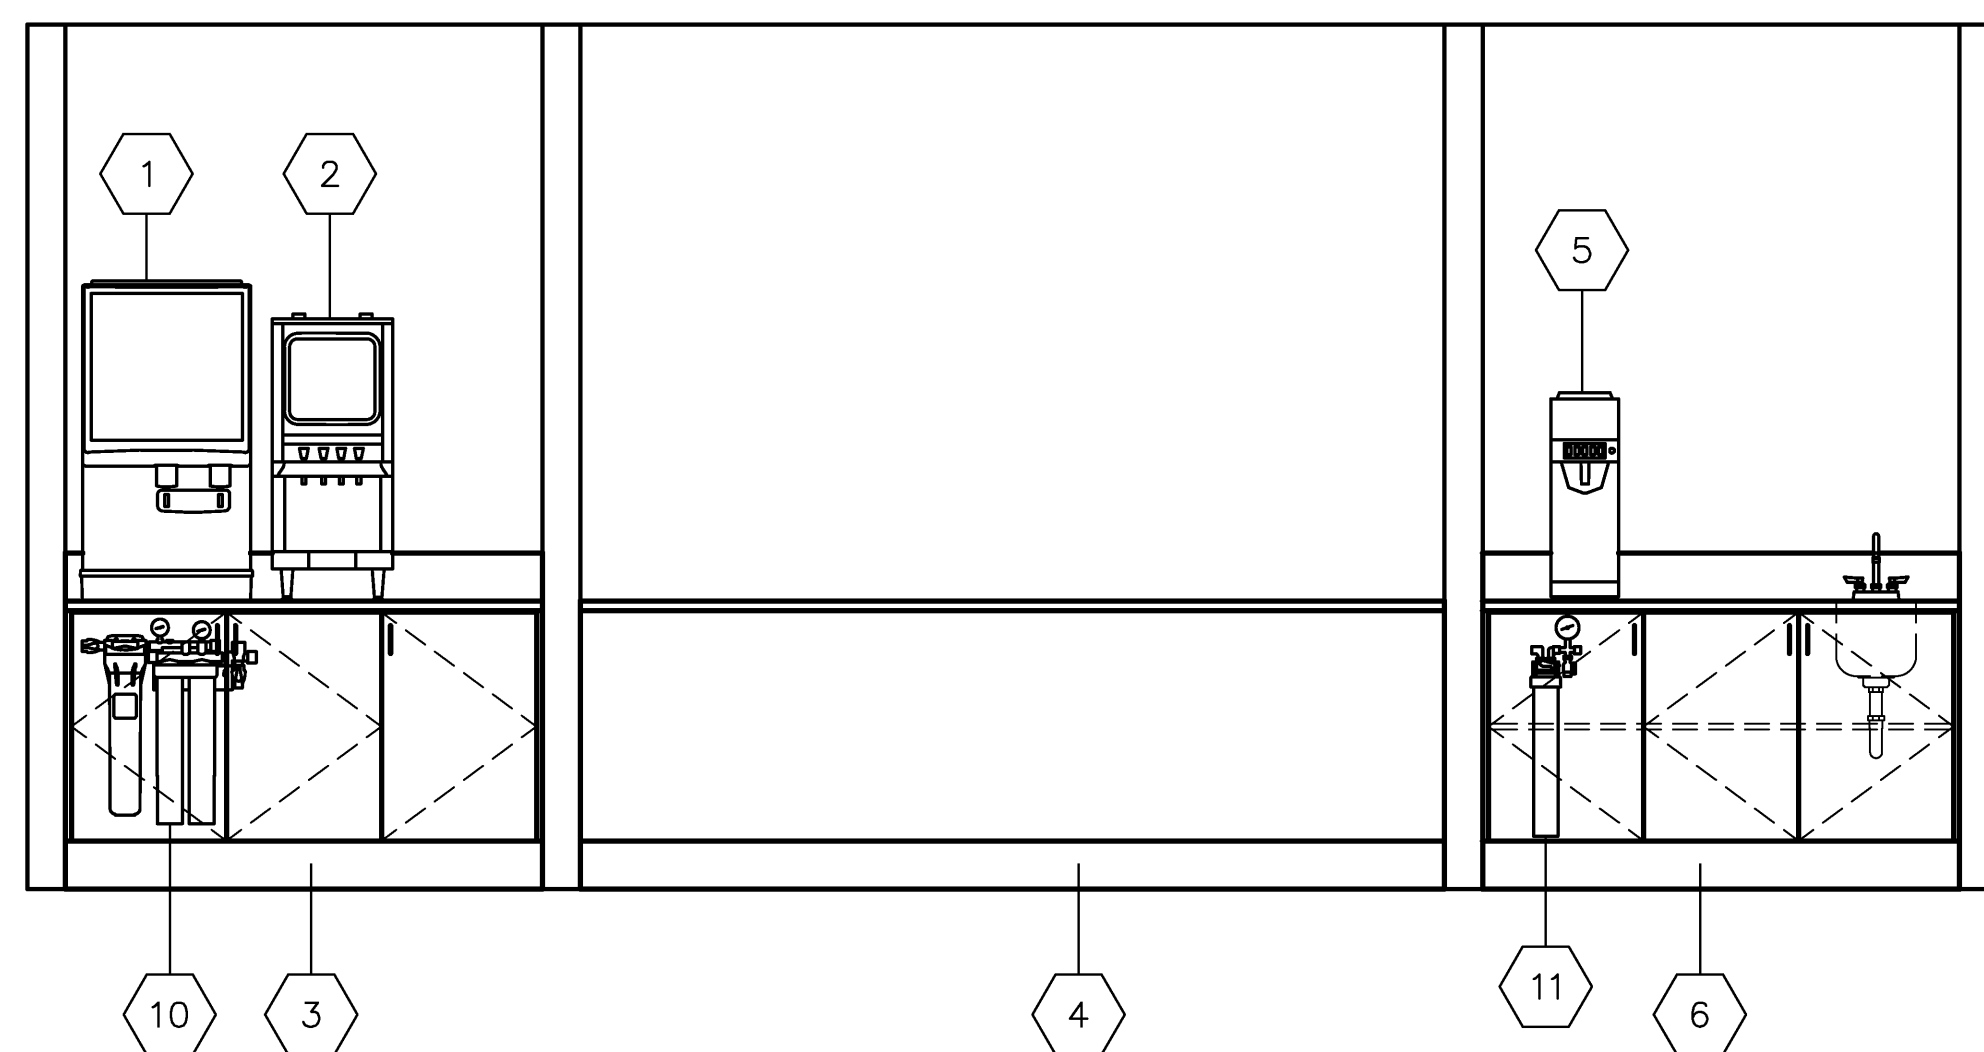


A
4 ELEVATION OF CABINETS & BEVERAGE AREA
ITEMS # 1, 2, 3, 4, 5, 6, AND 10
SCALE 1/2" = 1'-0"

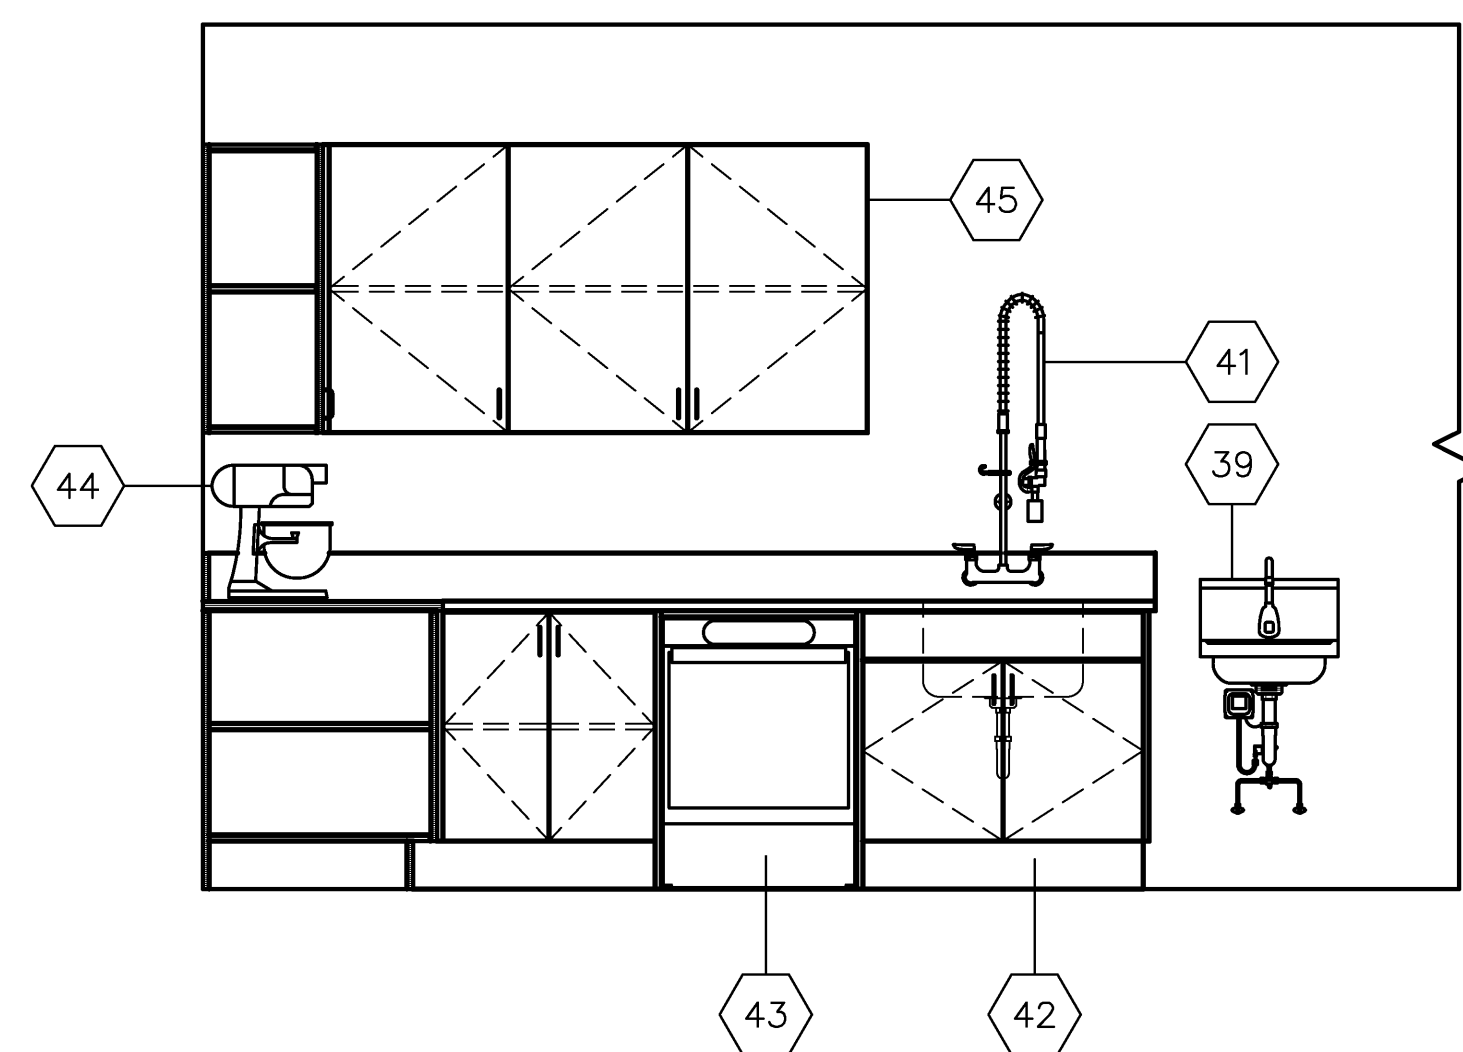


A
5 ELEVATION OF CABINETS & DISHWASHING AREA
ITEMS # 39, 41, 42, 43, 44, AND 45
SCALE 1/2" = 1'-0"

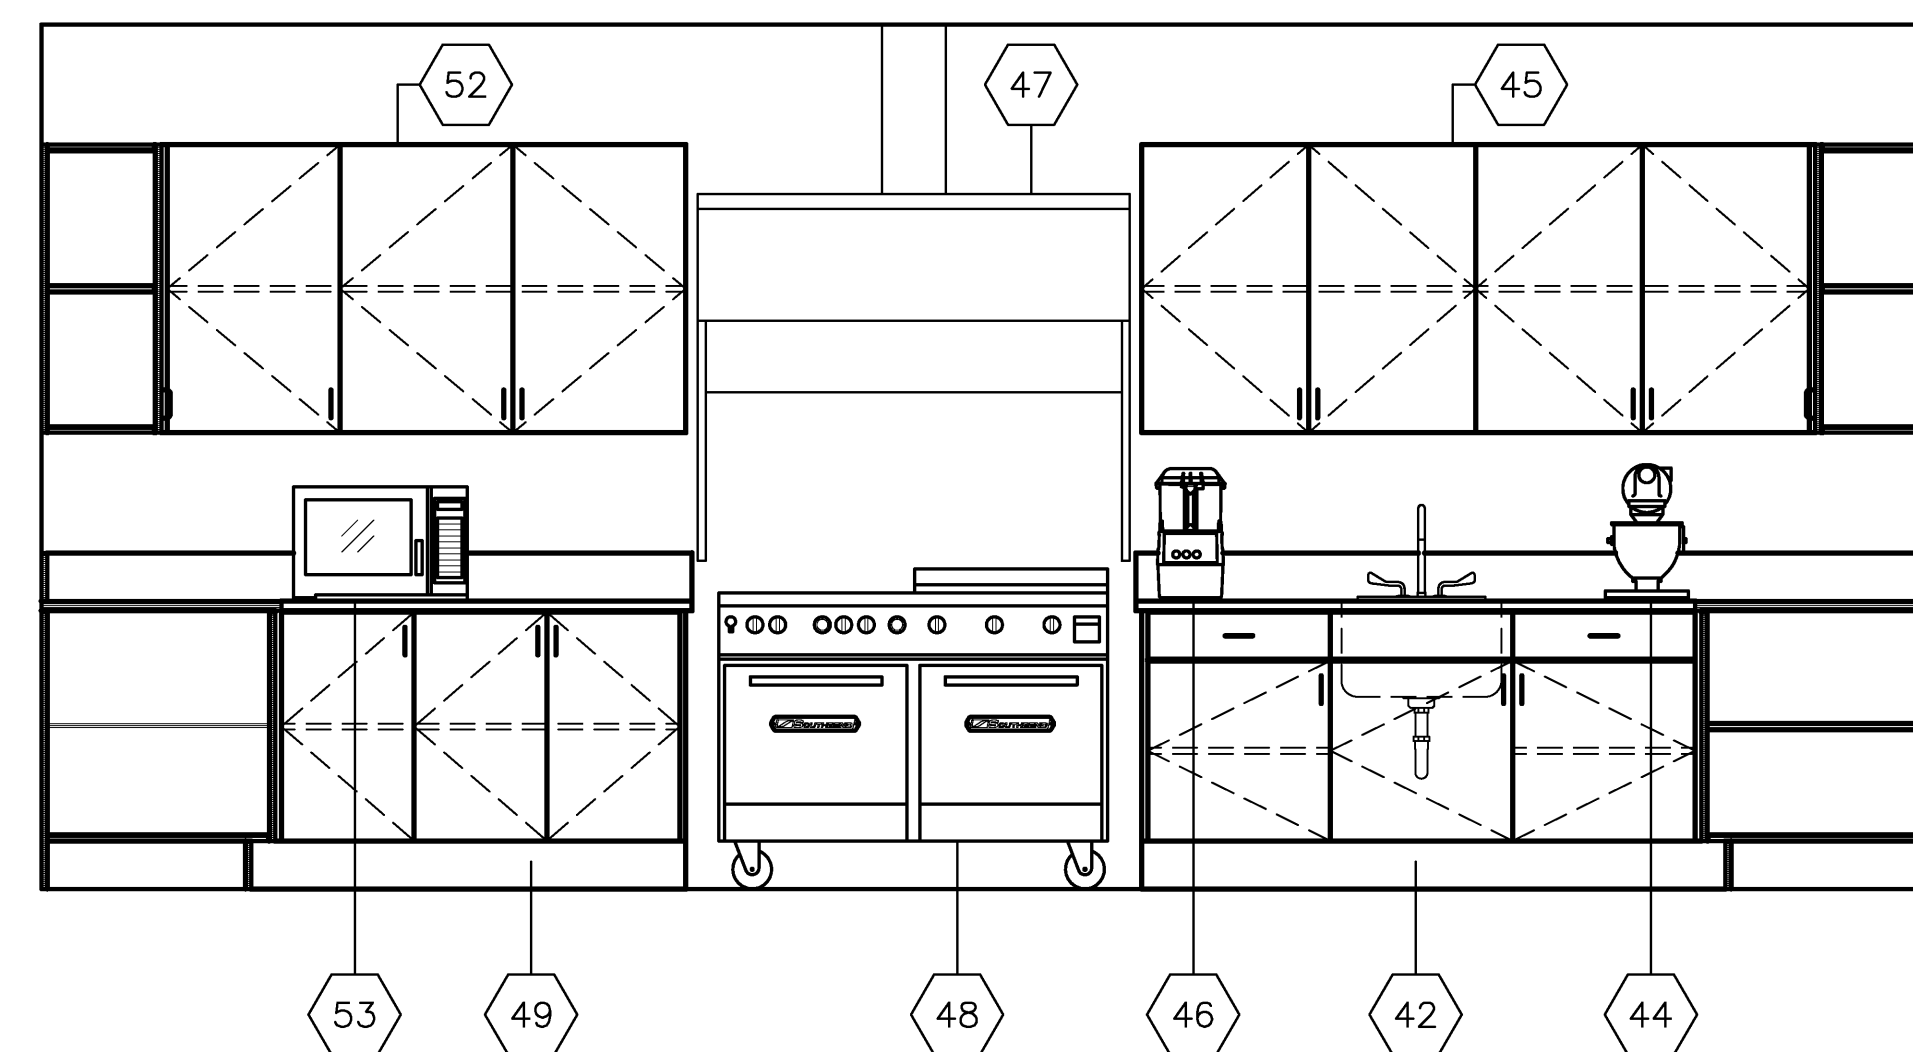

A
6 ELEVATION OF CABINETS & RANGE AREA
ITEMS # 42, 44, 45, 46, 47, 48, 49, 52, AND 53
SCALE 1/2" = 1'-0"

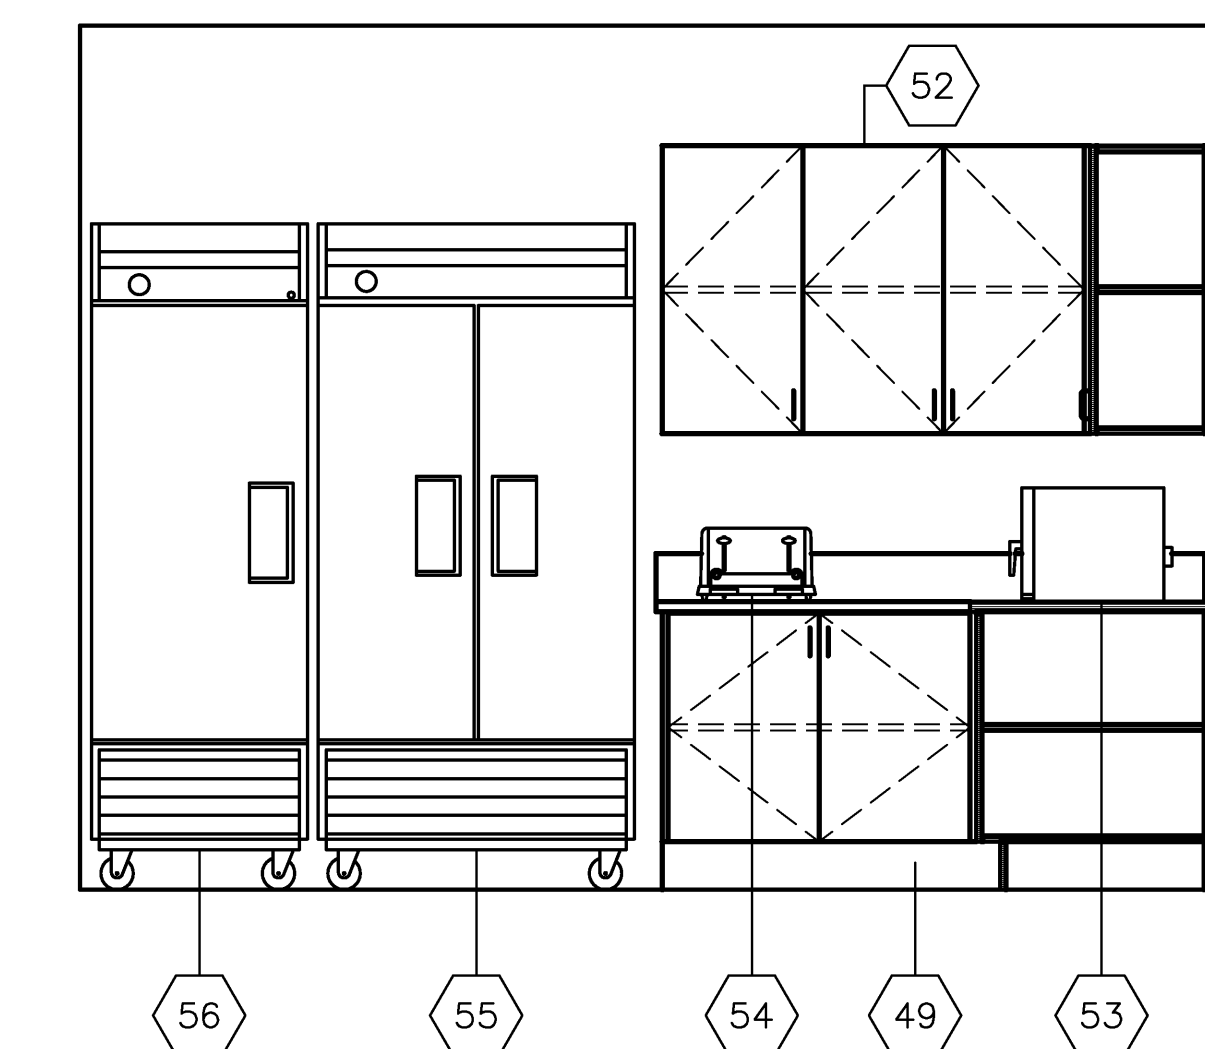

A
7 ELEVATION OF CABINETS & REFRIGERATION AREA
ITEMS # 49, 52, 53, 54, 55, AND 56
SCALE 1/2" = 1'-0"

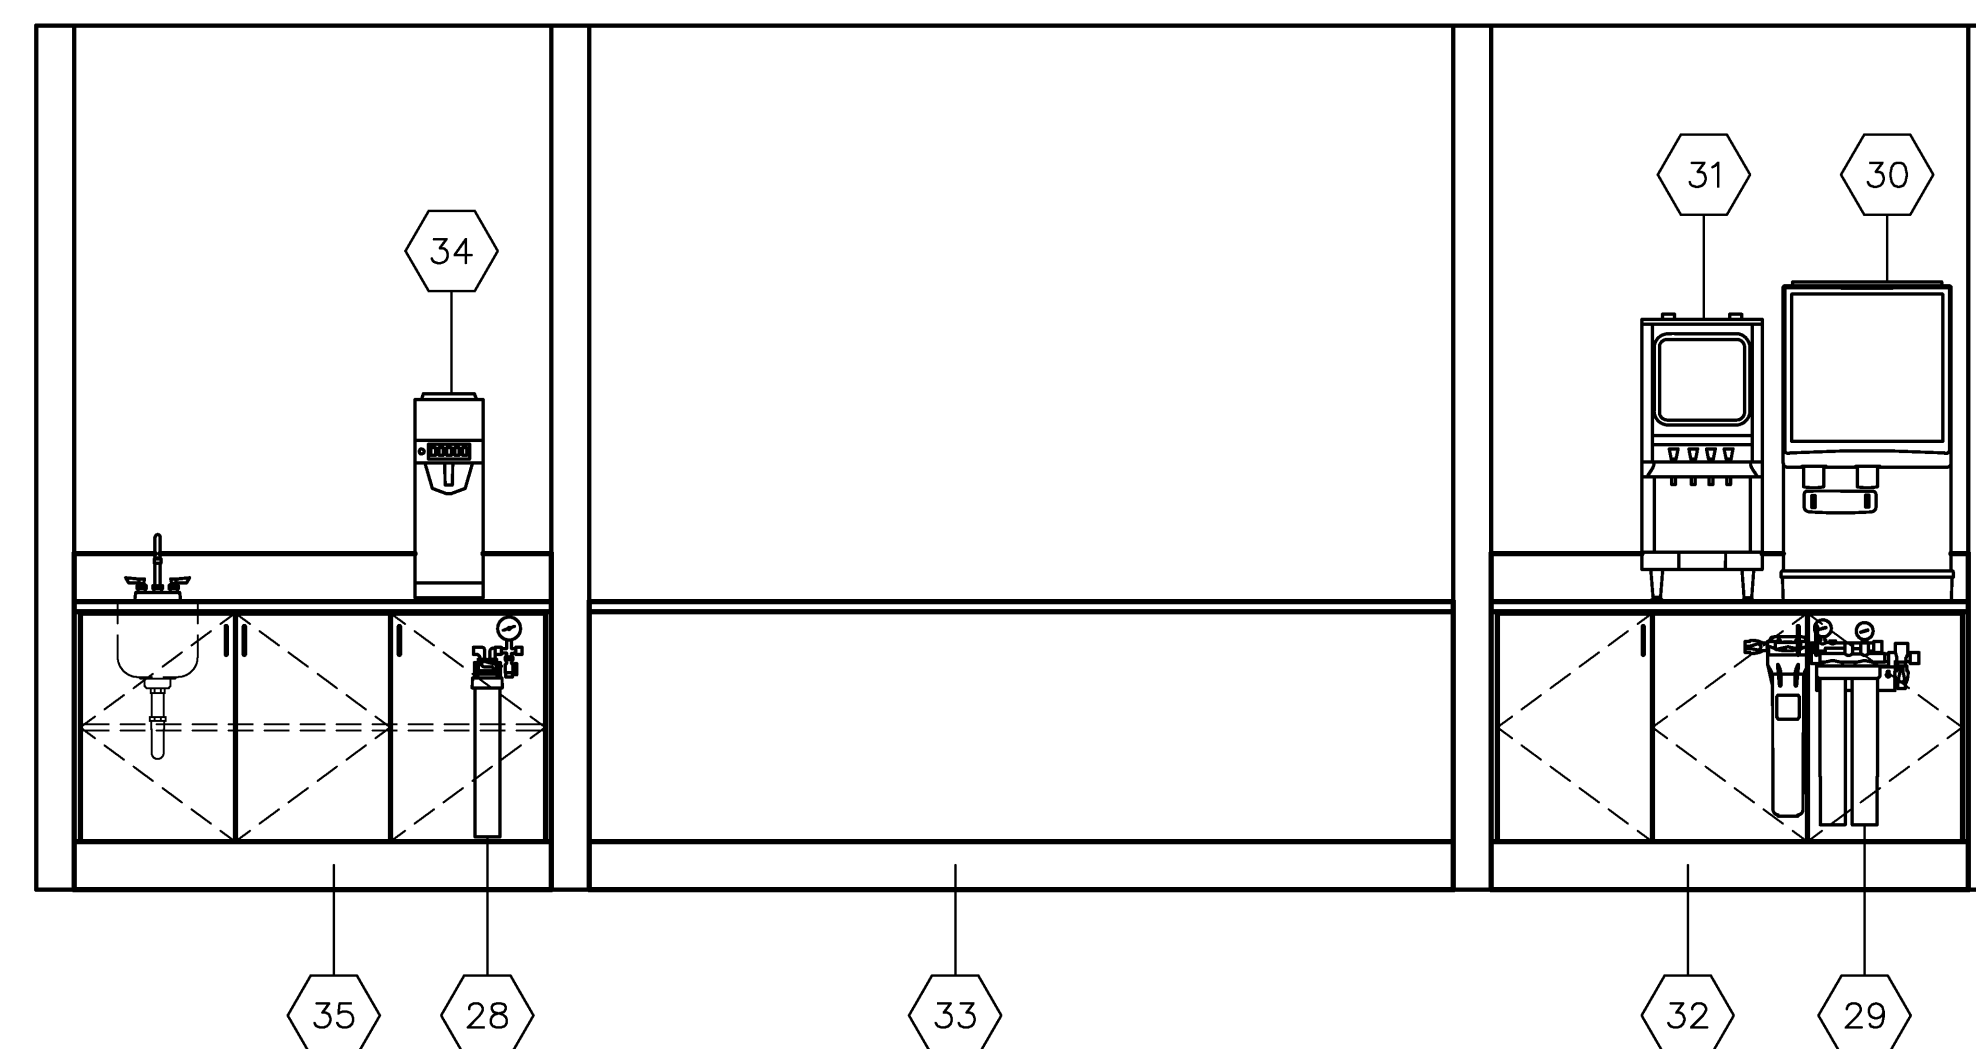

A
8 ELEVATION OF CABINETS & BEVERAGE AREA
ITEMS # 29, 30, 31, 32, 33, 34, AND 35
SCALE 1/2" = 1'-0"

REVISED:

FOODSERVICE EQUIPMENT
ELEVATIONS
02/21/12 ISSUED FOR BIDS

THORNAPPLE MANOR
HASTINGS, MICHIGAN

DRAWN BY: WJZ
DATE: 02/21/12
CHECKED BY: JMK
SCALE: 1/2" =

MILLIS & ASSOCIATES
Foodservice Consultants
33614 Five Mile Road
Livonia, Michigan 48154
P: 734.458.4775 - F: 734.458.4778
drawings@damillis.com

JOB NO#
2397
SHEET
FSE-5
SHEET 5 OF 5