


BRYANT ELEMENTARY BATHROOM RENOVATIONS OWOSSO PUBLIC SCHOOLS 2012 SINKING FUND IMPROVEMENTS

PLAN INDEX			
FILE NO.	DESCRIPTION	DWG. #	SHT. #
DA-1202-01	COVER SHEET	-	1
DA-1202-02	DEMOLITION	A1	2
DA-1202-03	PLANS & INTERIOR ELEVATIONS	A2	3
DA-1202-04	PLANS, INTERIOR ELEVATIONS, & DETAILS	A3	4
DA-1202-05	PLANS & INTERIOR ELEVATIONS	A4	5

OWNER:
OWOSSO PUBLIC SCHOOLS
645 ALGER STREET
OWOSSO, MI. 48867
TEL.: (989) 723-8131
TEL.: (989) 723-4355 (ELEMENTARY SCHOOL)

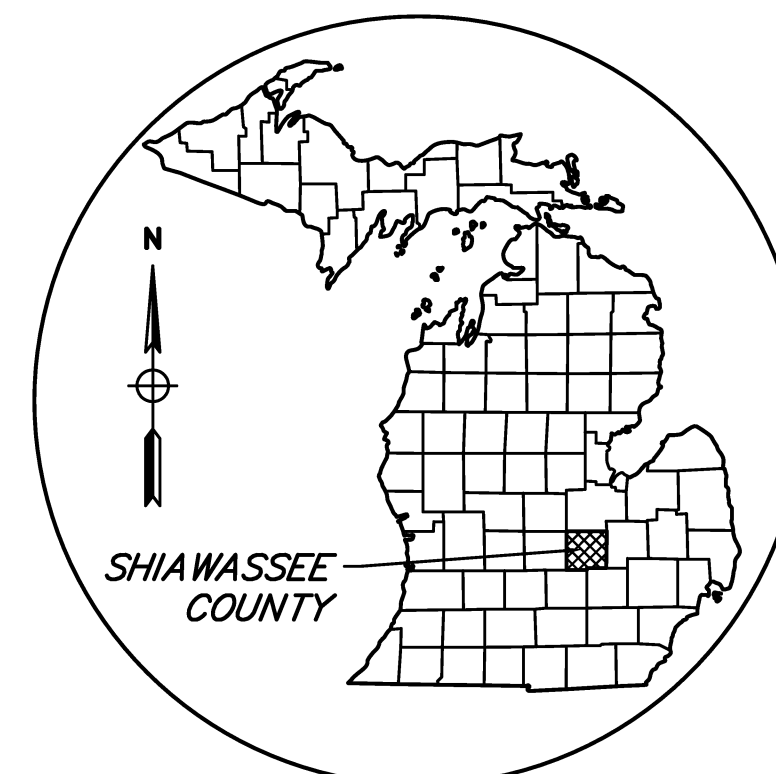

AREA MAP
NOT TO SCALE

GENERAL NOTES

ALL PRODUCTS SHALL BE MANUFACTURER'S BEST BRAND OR GRADE AND INSTALLED AS PER MANUFACTURER'S RECOMMENDATIONS.

ALL WORK SHALL BE GUARANTEED FOR A MINIMUM OF ONE YEAR FROM THE DATE OF FINAL PAYMENT.



CONSTRUCT ALL MATERIALS STRAIGHT, PLUMB, AND LEVEL UNLESS SPECIFICALLY NOTED OR INDICATED OTHERWISE.

ALL WORK SHALL BE INSTALLED IN CONFORMANCE WITH FEDERAL, STATE, AND LOCAL - CODES, RULES, AND REGULATIONS.

ALL MATERIALS SHALL BE INSTALLED IN CONFORMANCE WITH INDUSTRY STANDARDS AND THE ASSOCIATION THAT PERTAINS TO THE PARTICULAR PRODUCT. FOR EXAMPLE, AISC - AMERICAN INSTITUTE FOR STEEL CONSTRUCTION. USE THE MOST CURRENT EDITION WHEN REFERRING TO INDUSTRY STANDARDS.

THE CONTRACTOR WILL BE RESPONSIBLE FOR PROTECTING ANY AND ALL ADJACENT EXISTING STRUCTURES AND UTILITIES DURING CONSTRUCTION. ANY DAMAGE INCURRED DURING CONSTRUCTION SHALL, AT A MINIMUM, BE RESTORED TO A STATE EQUAL TO ITS PRE-CONSTRUCTION STATE AT THE CONTRACTOR'S EXPENSE.

TYPICAL DETAIL SYMBOL

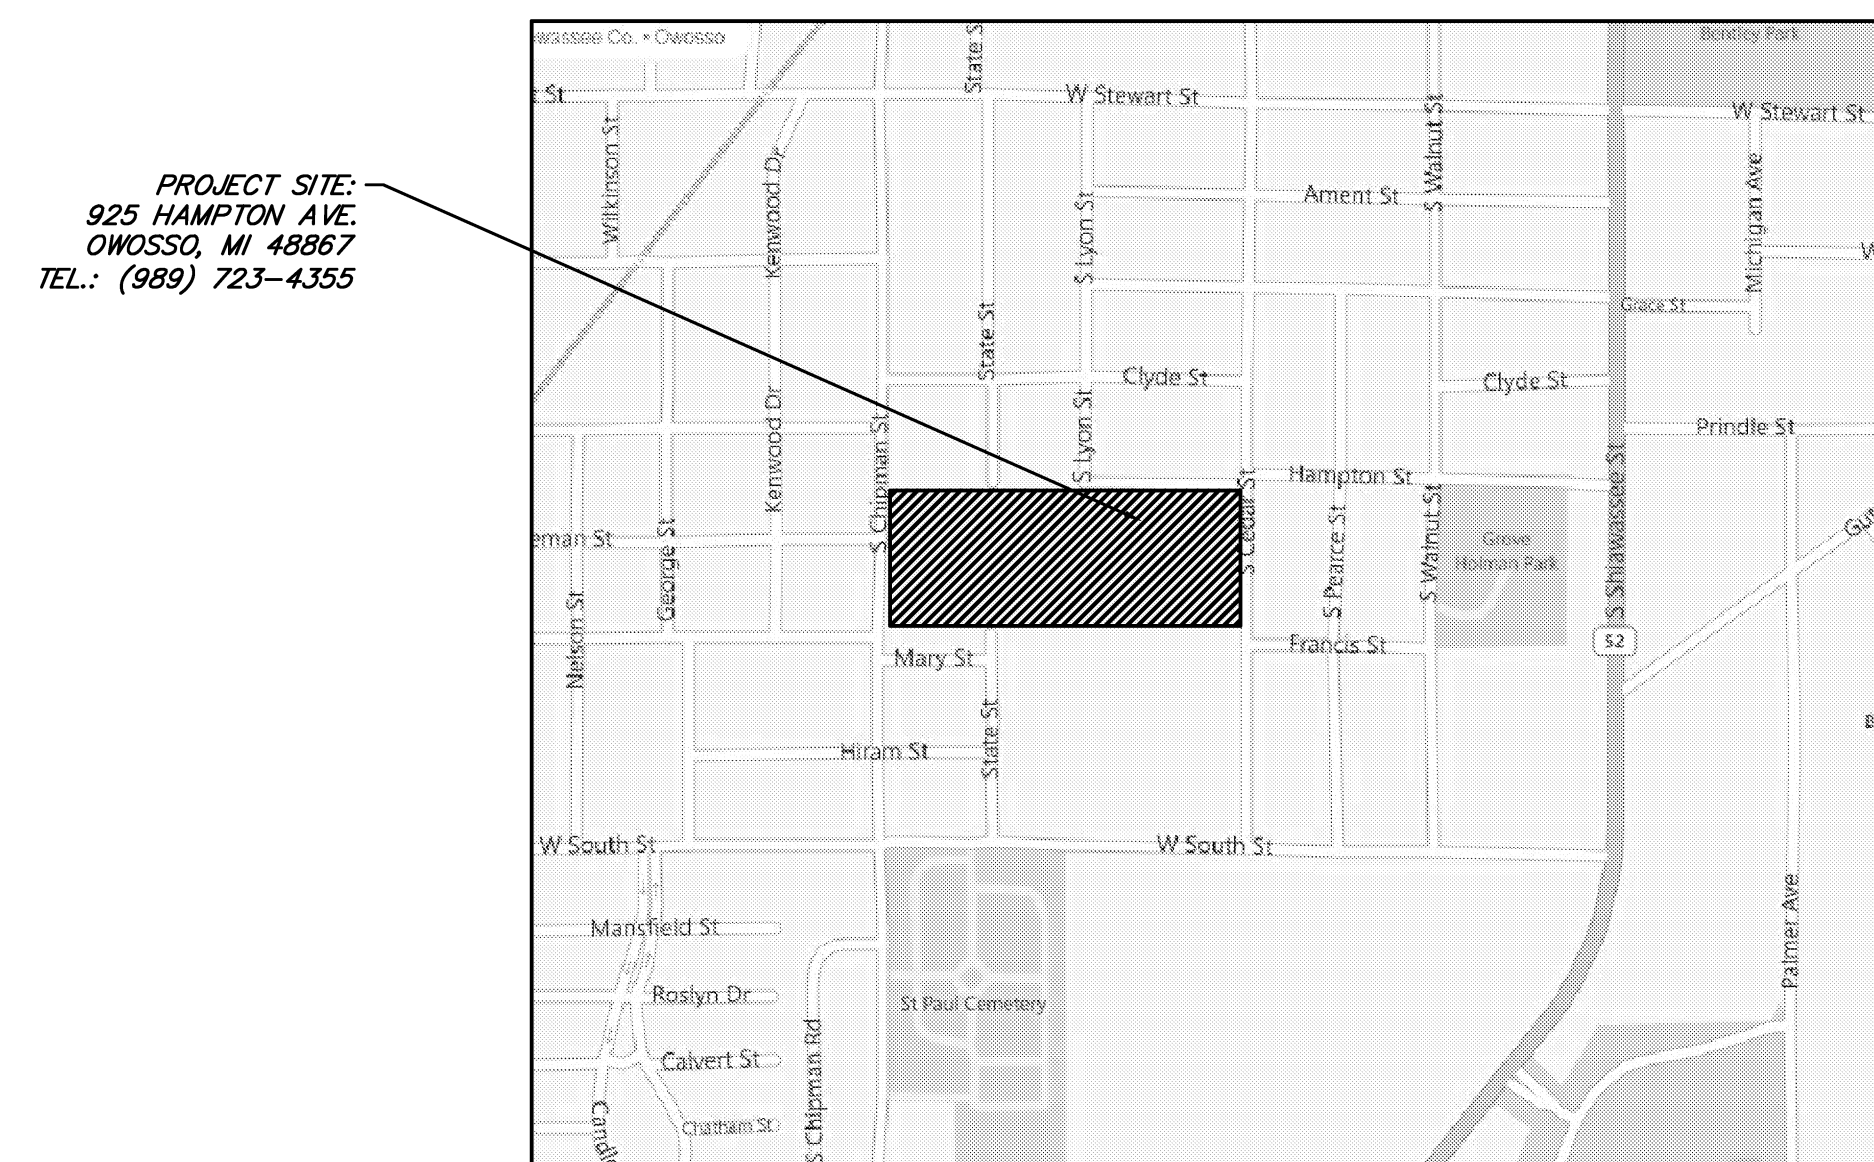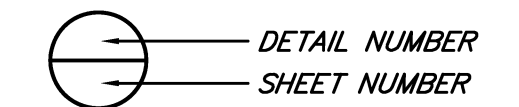

PROJECT SITE:
925 HAMPTON AVE.
OWOSSO, MI 48867
TEL.: (989) 723-4355

LOCATION MAP
CITY OF OWOSSO
SHIAWASSEE COUNTY, MICHIGAN

BY	MARK	REVISIONS	DATE
<p>THE WORK REPRESENTED BY THIS DRAWING WAS DESIGNED BY THE ENGINEER FOR THIS SPECIFIC APPLICATION AND SPECIFIC LOCATION DESCRIBED HEREON IN ACCORDANCE WITH THE CONDITIONS PREVALENT AT THE TIME THE DESIGN WAS DONE. THE ENGINEER DOES NOT GUARANTEE AND WILL NOT BE LIABLE FOR ANY OTHER LOCATION, CONDITION, DESIGN OR PURPOSE.</p>			
<p>BRYANT ELEMENTARY BATHROOM RENOVATIONS OWOSSO PUBLIC SCHOOLS 2012 SINKING FUND IMPROVEMENTS</p>			
<p>COVER SHEET</p>			
		<p>SAGINAW OFFICE 230 S. Washington Ave. Saginaw, MI 48807 Tel. 989-754-4717 Fax. 989-754-4440 www.SpicerGroup.com</p>	
DE. BY: DSB	CH. BY: DSB	PROJECT NO.	
DR. BY: LTP	APP. BY: RRE	119452SG2011	
STDS.	SHEET 1 OF 5	FILE NO.	
DATE DECEMBER, 2011	SCALE NONE	DA-1202-01	