


REDFORD UNION HIGH SCHOOL, STUCKEY CENTER, MACGOWAN ELEMENTARY IMPROVEMENTS PROJECT - 2012 WORK

REDFORD UNION SCHOOL DISTRICT
REDFORD, MI

2012 REDFORD
UNION HIGH SCHOOL
IMPROVEMENTS
PROJECT



17711 KINLOCH ST.
REDFORD, MI 48240

REDFORD UNION SCHOOL
DISTRICT
18499 BEECH DALY ROAD
REDFORD, MI 48240

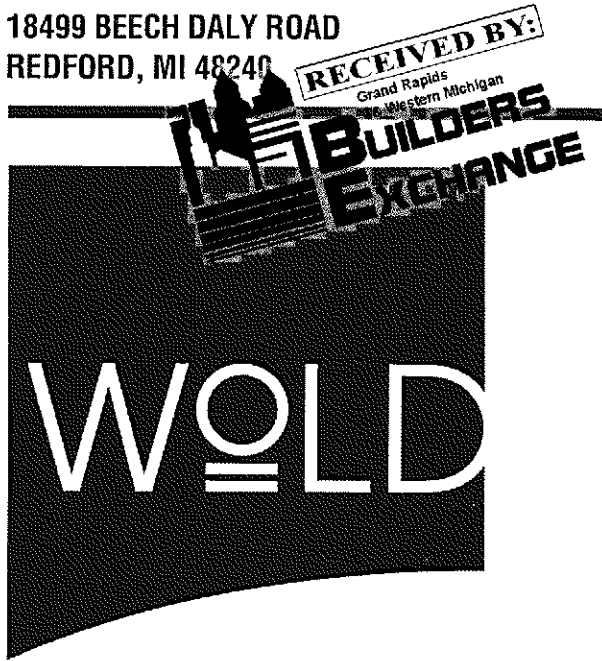

architects
engineers
www.woldae.com

302 East Third Street
Suite Two Hundred
Royal Oak, MI 48067
Tel: 248 284 0611
Fax: 248 284 0615
mail@woldae.com

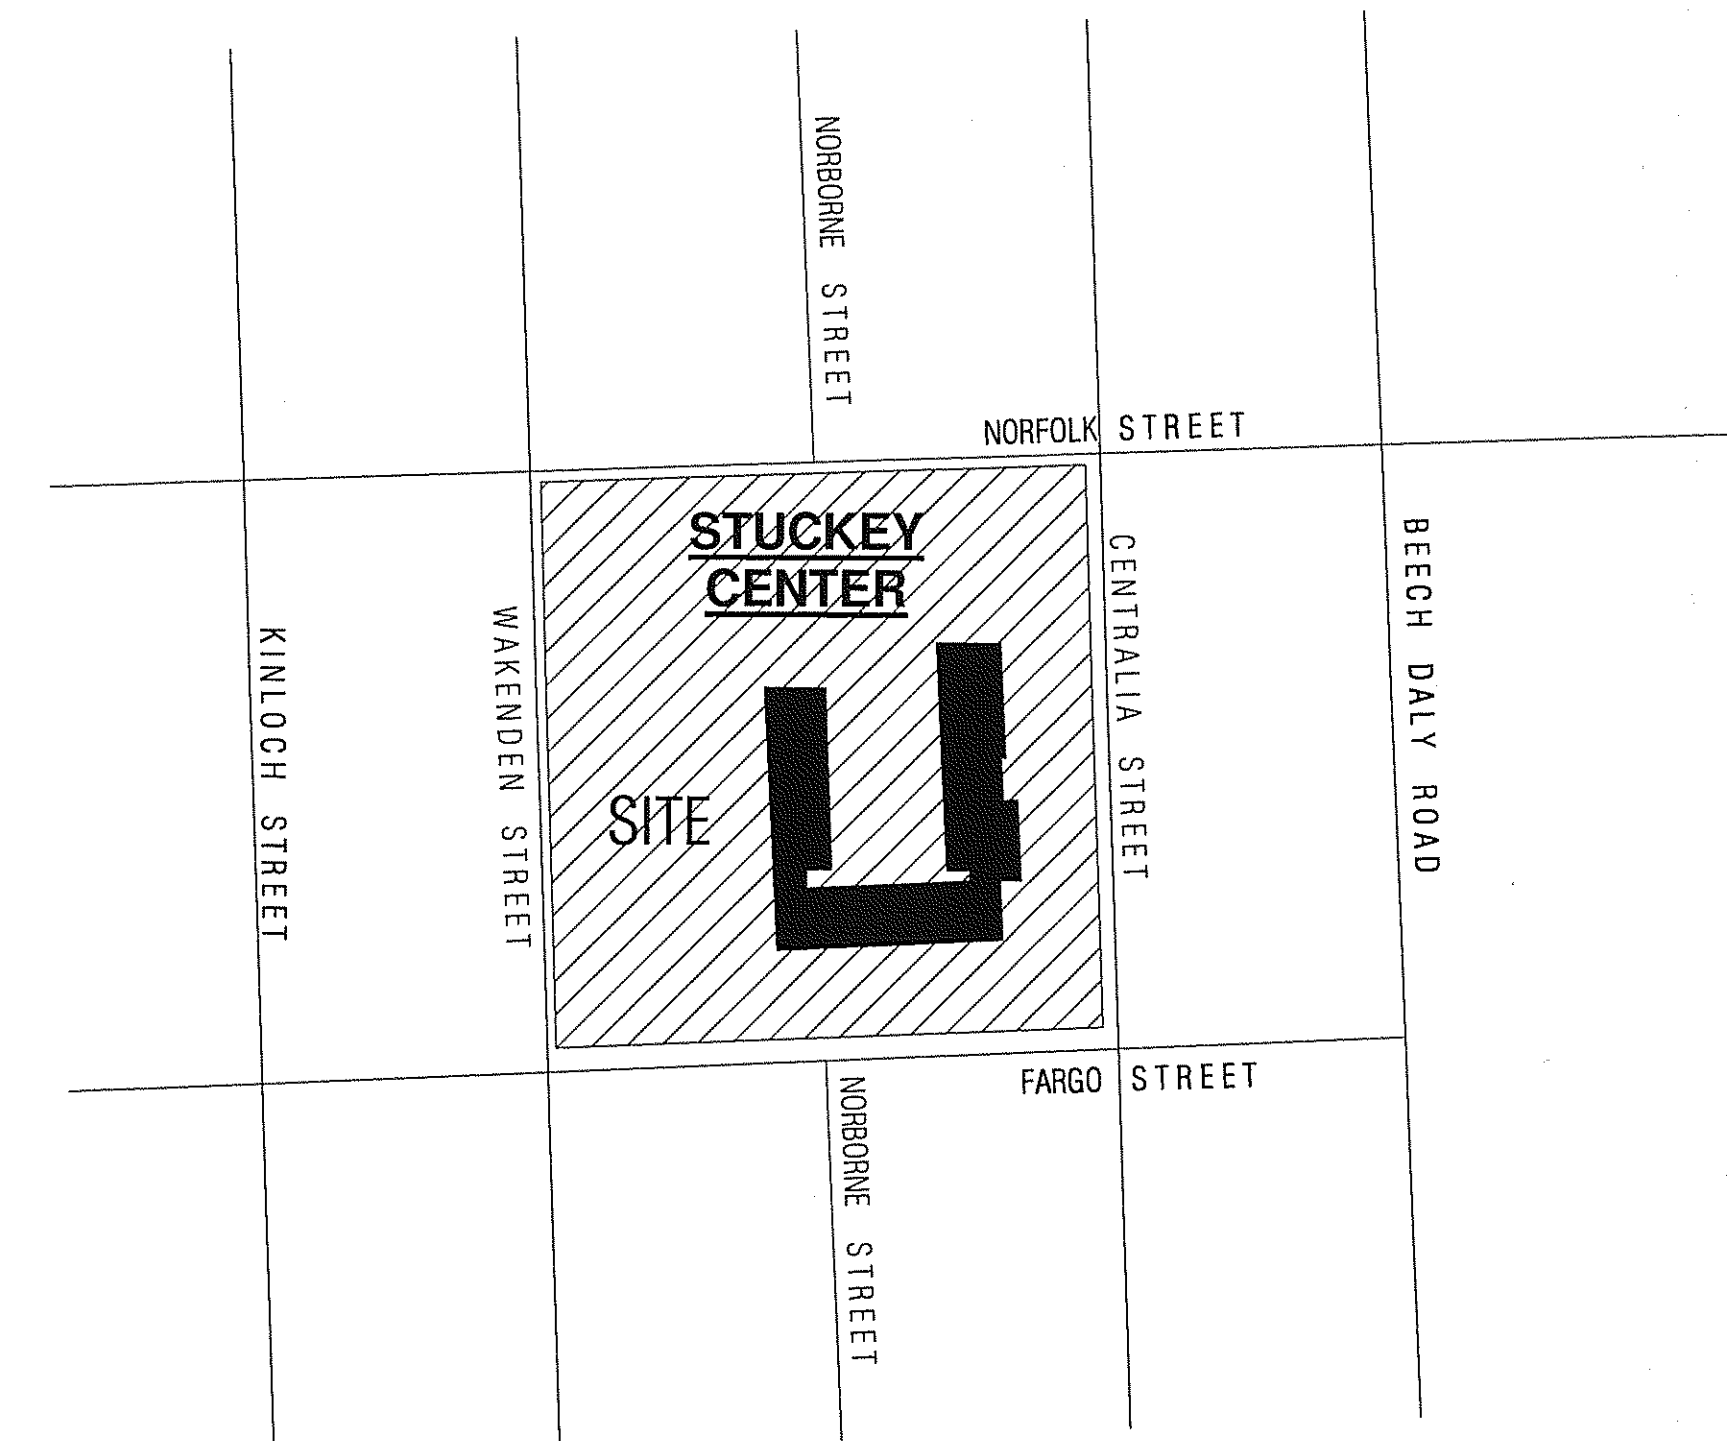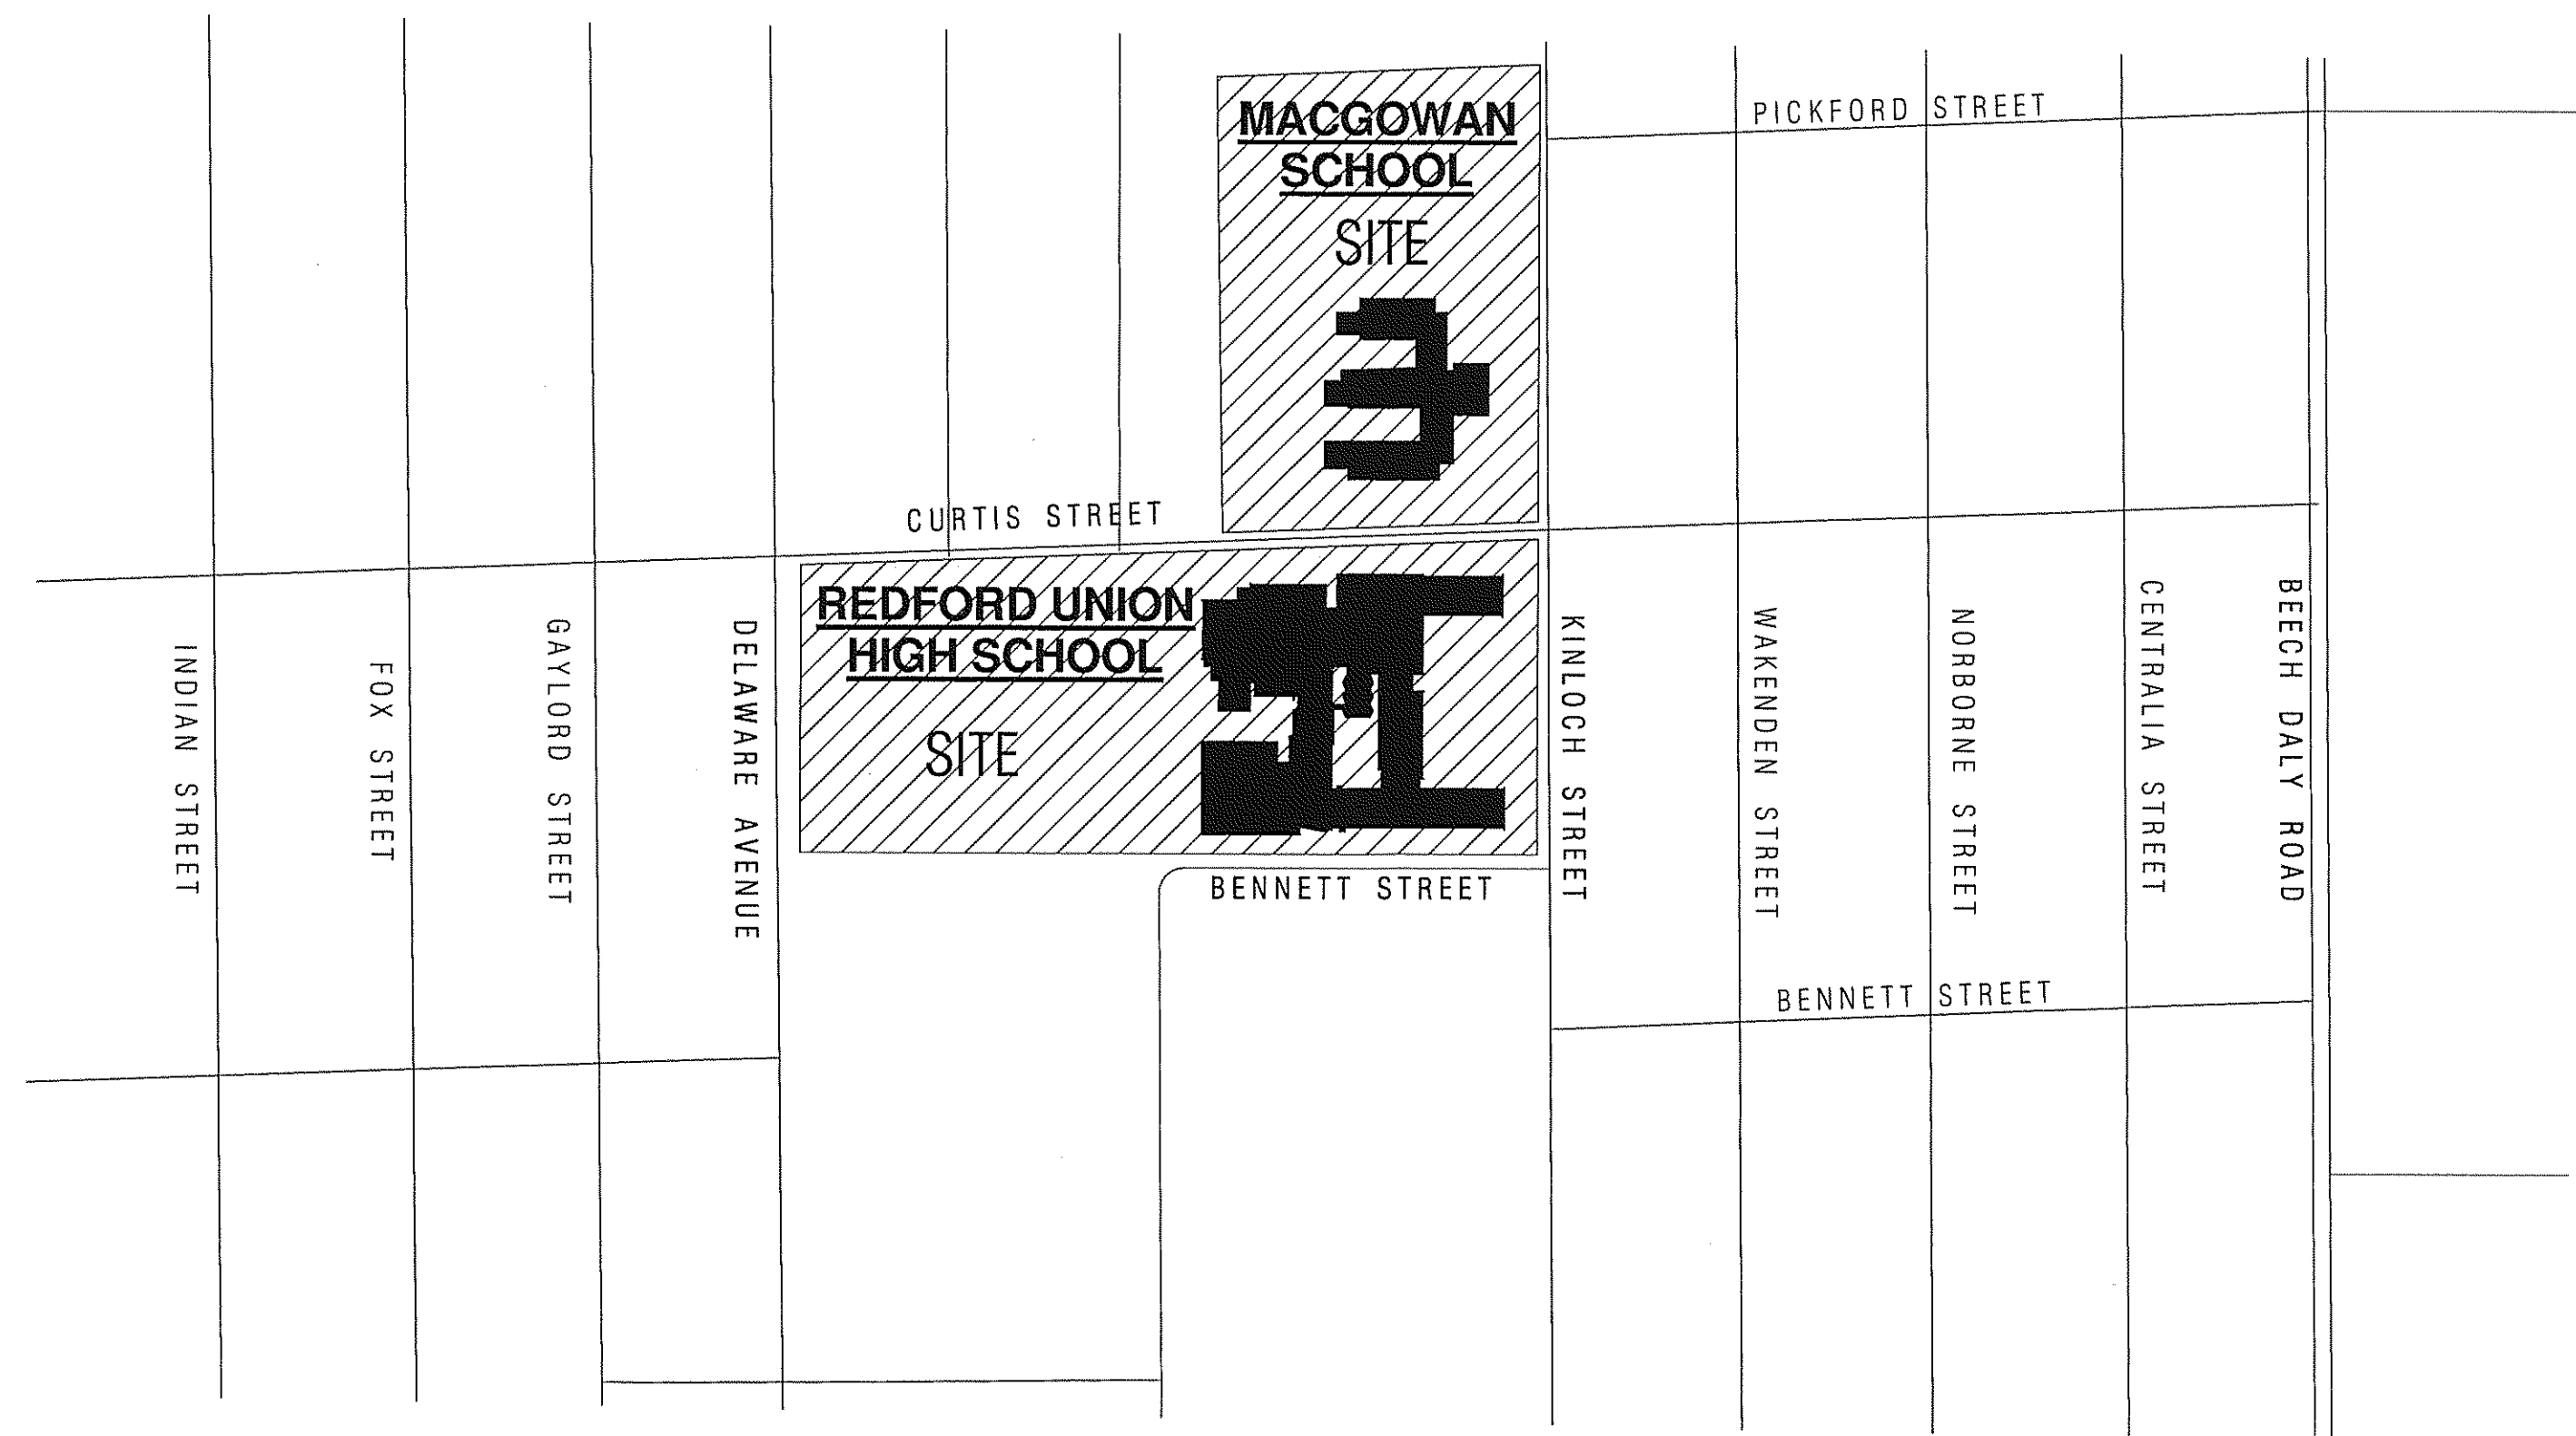

ARCHITECTURAL

- A1.11hs HIGH SCHOOL - MAIN LEVEL FLOOR PLAN, SCHEDULE, ELEVATIONS
- A1.12hs HIGH SCHOOL - UPPER LEVEL FLOOR PLAN, ELEVATIONS, SCHEDULE
- A1.13hs HIGH SCHOOL - ENLARGED FLOOR PLANS
- A1.14hs HIGH SCHOOL - ENLARGED FLOOR PLANS
- A1.15hs HIGH SCHOOL - ENLARGED FLOOR PLANS, STAIR ELEVATIONS
- A1.16hs HIGH SCHOOL - DETAILS OF CONSTRUCTION
- A1.11s STUCKEY ELEMENTARY SCHOOL IMPROVEMENTS
- A1.11m MACGOWAN ELEMENTARY SCHOOL - OVERALL PLAN, ELEVATIONS
- A1.12m MACGOWAN ELEMENTARY SCHOOL - DETAILS, SCHEDULE