



333 W. Seventh Street
Three Hundred Twenty
Royal Oak, MI 48067

tel 248 284 0611
fax 248 284 0615
mail@woldae.com

To: Prospective Bidders
From: Wold Architects and Engineers
Date: April 15, 2013
Comm. No: 124008

Subject: Addendum No. 2 for Bidding Documents for the: **Annapolis High School Pool
Improvements and Boiler Replacement
Dearborn Heights, Michigan 48125**

BIDS DUE APRIL 17, 2013 AT 10:00 A.M.

This addendum forms a part of the Contract Documents dated March 29, 2013. Acknowledge receipt of this Addendum on the space provided on the Bid Form. Failure to do so may result in disqualification of Bid.

This Addendum consists of two (2) typed sheet and attachments:
Pre-Bid Walk Through Sign In Sheet
Drawings: R1/A1.01, R2/A1.01, R1/A3.01, R2/A3.01, R3/A3.01, R4/A3.01

PROJECT MANUAL

1. SPECIFICATION SECTION 09 91 00 PAINTING.

- A. Revised paragraph 2.01.A to read "...DEVOE COATINGS: (DC); (Sika)], ProCoat, and Pittsburgh Paints (PPG)..."
- B. At paragraph 3.04 SCHEDULE OF INTERIOR WORK, remove paragraph "L. Electrostatic painting of existing metal" in its entirety and replace with the following:
 - "L. Corrugated, perforated aluminum panels:
 1. 1st Coat: Hard Surface Cleaner
 - a. Clean surface by applying ProCoat Grid Cleaning solution to entire ceiling per manufacturer recommendation. Remove residue per manufacturer recommendations.
 2. 2nd and 3rd Coat: ProCoustic Acoustical Tile and Ceiling Coating (Vinyl Acrylic)
 - a. 2nd Coat: Minimum DFT: 1.0 mils
 - b. 3rd Coat: Aerosol Touchup."

DRAWINGS


1. DRAWING A1.01 "MAIN LEVEL FLOOR PLANS – AREA 'A' AND AREA 'B'.

- A. Add enlarged detail plan bubble on Drawing F1/A1.01 MAIN LEVEL FLOOR PLAN – AREA 'A' (not re-issued) per R1/A1.01 (issued).
- B. Add Room Finish Schedule, per R2/A1.01 (issued).

2. DRAWING A3.01 "ENLARGE FLOOR PATTERNS AND DETAILS".

- A. See drawing E1/A3.01 "POOL TILE PATTERN" (not re-issued), add 6" lettering around pool deck per attached R1/A3.01, R2/A3.01, and R3/A3.01 (issued).
- B. See Drawing E1/A3.01 "POOL TILE PATTERN" (not re-issued), revise note on west end of pool that reads: "NOTE: ALIGN PATTERN WITH PATTERN AT EAST END OF POOL" to read "ALIGN CENTER OF STRIPES WITH STARTING BLOCKS - TYP." (See R1/A3.01 (issued)).

Minnesota
Illinois
Michigan
Colorado
Iowa

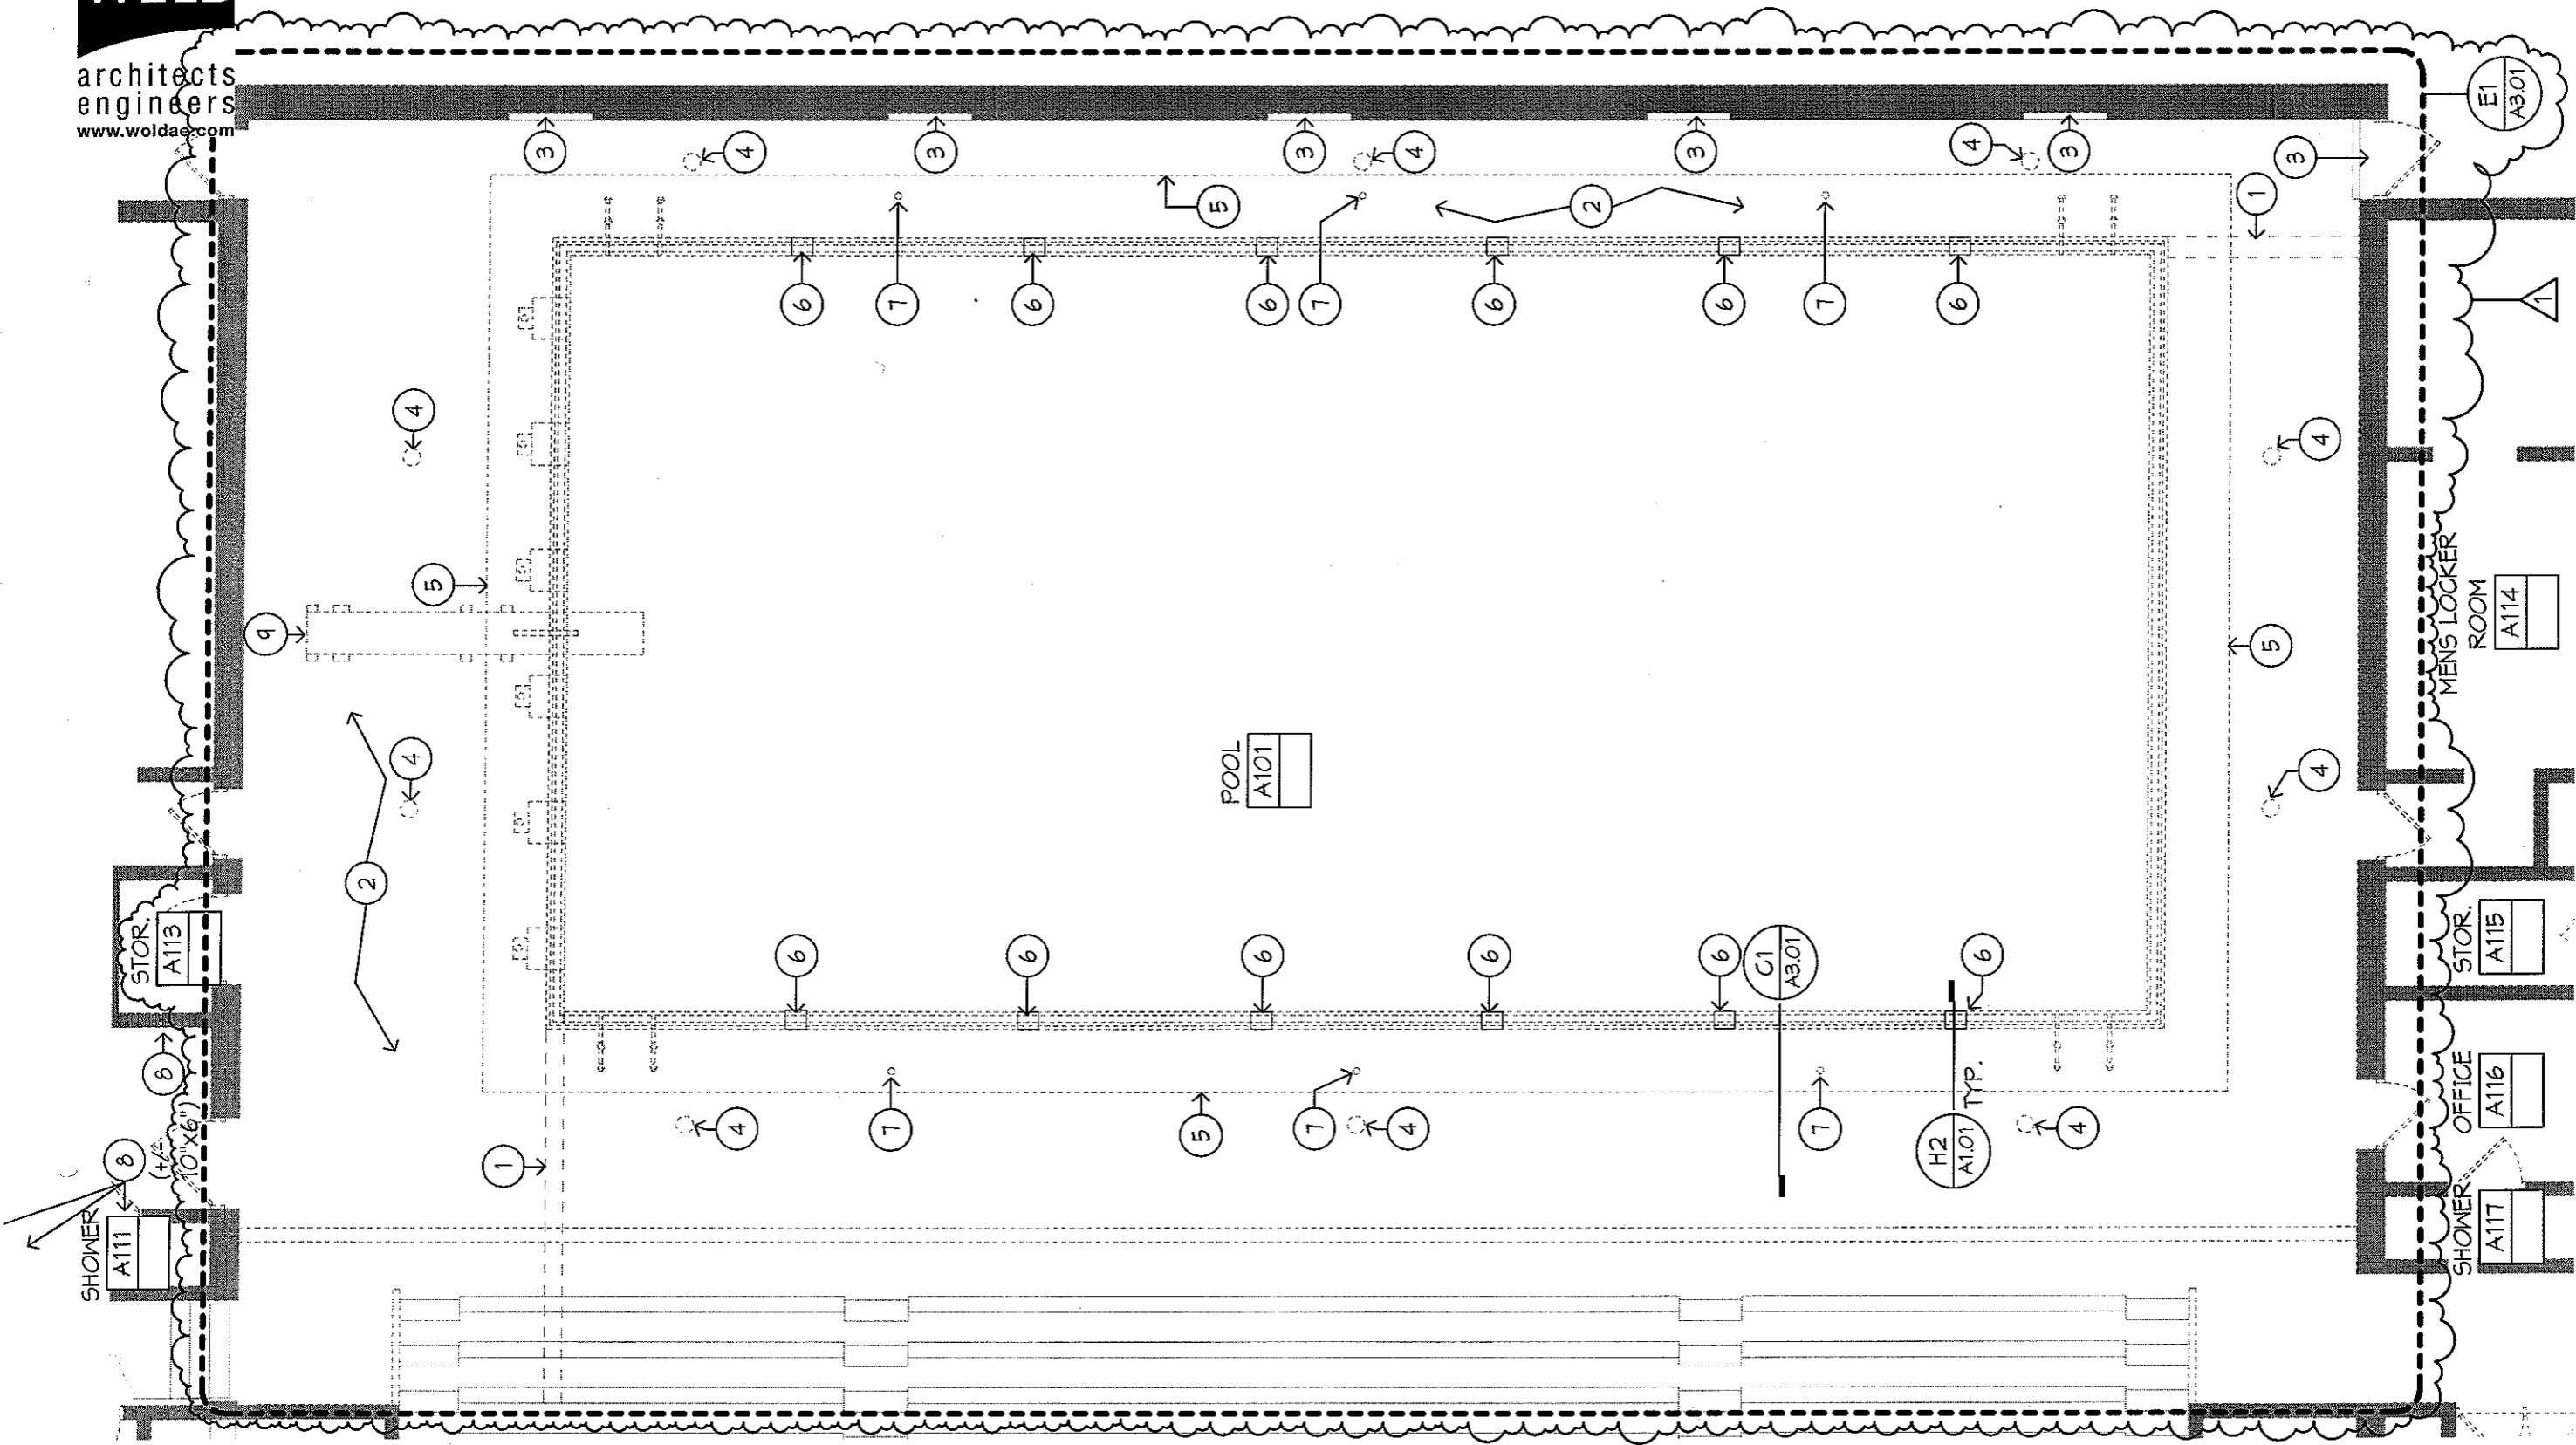

PROJECT: ANNAPOLIS HIGH SCHOOL POOL IMPROVEMENTS AND BOILER REPLACEMENT

DATE: 3/29/2012

COMMISSION NO: 124008

REVISIONS: 1 ADDENDUM No. 2

REV. DATE: April 15, 2013

CA_Revit_Project_Files\124008\shinz.rvt 4/15/2013 12:34:24 PM
Central:\Michigan\Dearborn Heights\Annapolis High School\124008\2_ARCH\Revit\124008.rvt

R1
A1.01

ROOM FINISH SCHEDULE												
ROOM NUM	ROOM NAME	FLOOR	BASE	N WALL - TYP		E WALL		S WALL		W WALL		REMARKS
				MATL	FIN	MATL	FIN	MATL	FIN	MATL	FIN	
A101	POOL		C.TILE - ALT. #1	EXIST	EXIST	EXIST	-	-	-	-	-	2
A102	CAFETERIA		EXIST	EXIST	EXIST	-	-	-	-	-	-	
A103	STORAGE		EXIST	EXIST	EXIST	-	-	-	-	-	-	
A104	STAIR		EXIST	EXIST	EXIST	-	-	-	-	-	-	
A105	PASSAGE		EXIST	EXIST	EXIST	-	-	-	-	-	-	
A106	GIRLS LOCKER ROOM		EXIST	EXIST	EXIST	-	-	-	-	-	-	1
A107	TOILET ROOM		EXIST	EXIST	EXIST	-	-	-	-	-	-	
A108	SHOWER ROOM		EXIST	EXIST	EXIST	-	-	-	-	-	-	
A109	DRY		EXIST	EXIST	EXIST	-	-	-	-	-	-	
A110	OFFICE		EXIST	EXIST	EXIST	-	-	-	-	-	-	
A111	SHOWER		EXIST	EXIST	EXIST	-	-	-	-	-	-	
A112	STOR.		EXIST	EXIST	EXIST	-	-	-	-	-	-	
A113	STOR.		EXIST	EXIST	EXIST	-	-	-	-	-	-	
A114	MENS LOCKER ROOM		EXIST	EXIST	EXIST	-	-	-	-	-	-	
A115	STOR.		EXIST	EXIST	EXIST	-	-	-	-	-	-	
A116	OFFICE		EXIST	EXIST	EXIST	-	-	-	-	-	-	
A117	SHOWER		EXIST	EXIST	EXIST	-	-	-	-	-	-	
A118	PASSAGE		EXIST	EXIST	EXIST	-	-	-	-	-	-	
A119	LOBBY		EXIST	EXIST	EXIST	-	-	-	-	-	-	
A120	VESTIBULE		EXIST	EXIST	EXIST	-	-	-	-	-	-	
A121	CORR.		EXIST	EXIST	EXIST	-	-	-	-	-	-	

ROOM FINISH SCHEDULE REMARKS

1. PAINT ALL NEW WORK @ BULKHEADS
2. PAINT EXISTING CORUGATED, PERFORATED, ALUMINUM PANELS PT. 2 - ALT. #3




PROJECT: ANNAPOLIS HIGH SCHOOL POOL IMPROVEMENTS AND BOILER REPLACEMENT

DATE: 3/29/2012

COMMISSION NO: 124008

REVISIONS:  ADDENDUM NO. 2

REV. DATE: April 15, 2013

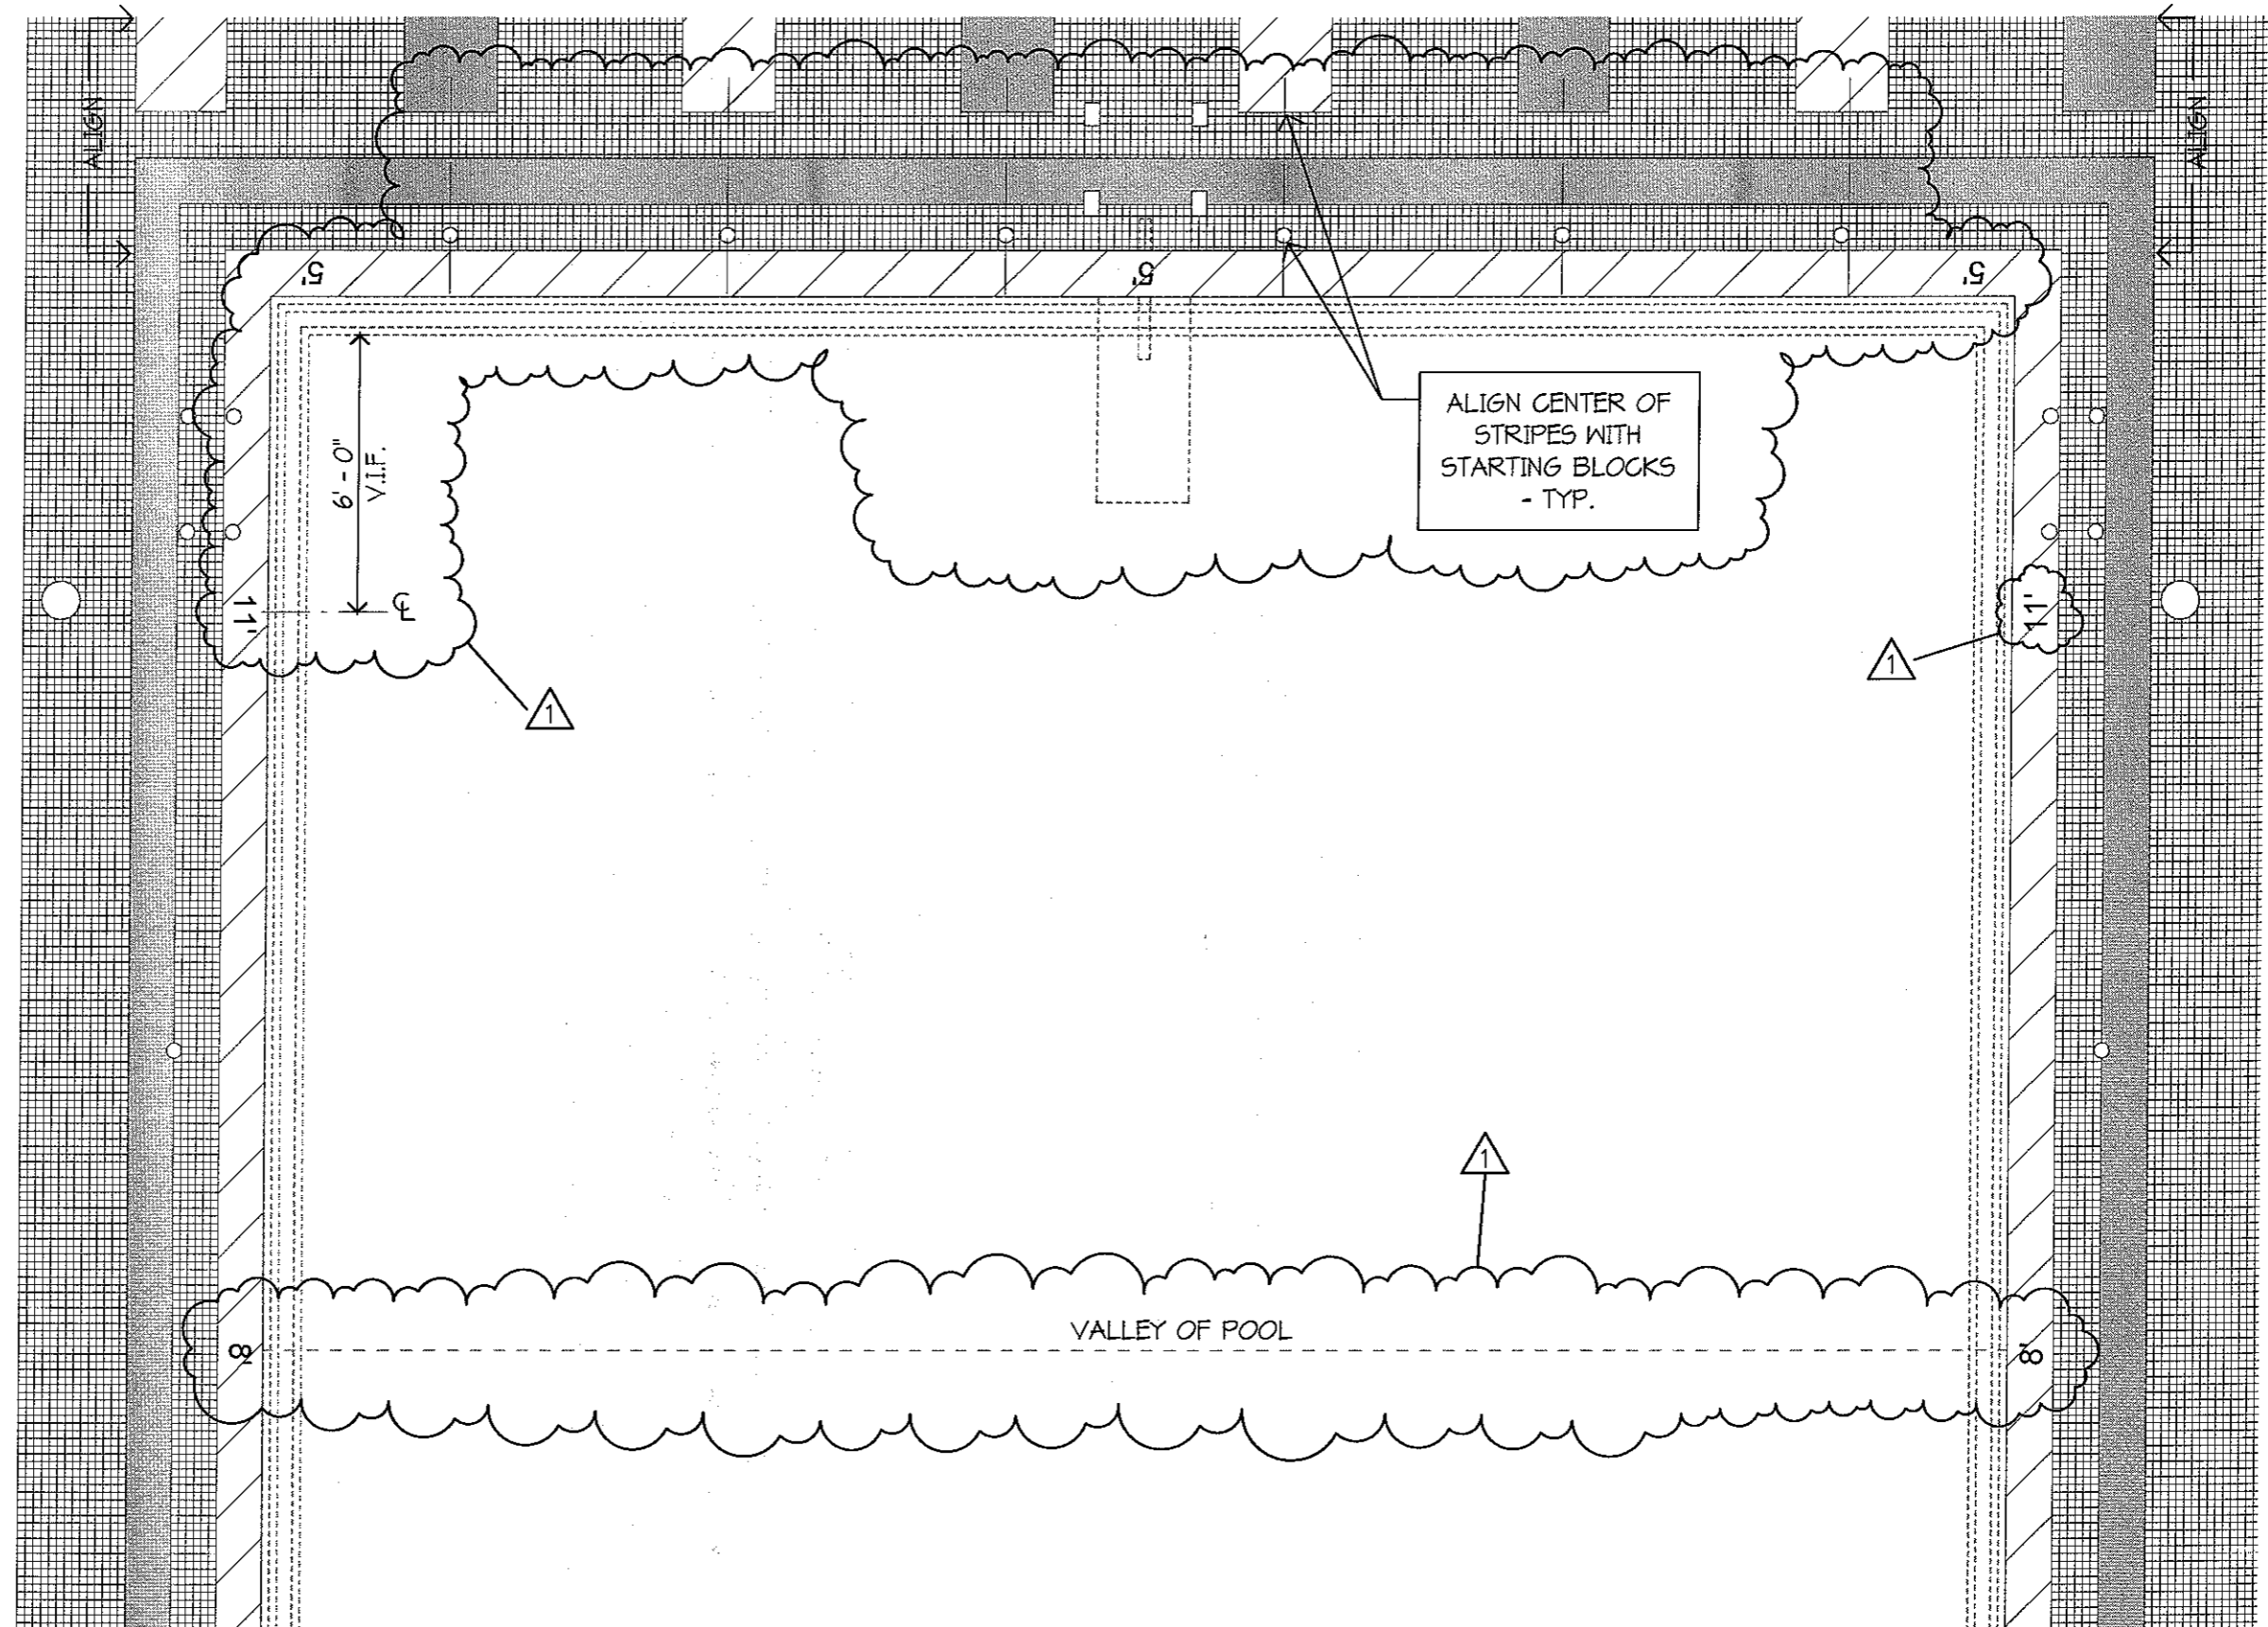

PROJECT: ANNAPOLIS HIGH SCHOOL POOL IMPROVEMENTS AND BOILER REPLACEMENT


DATE: 3/29/2012

COMMISSION NO: 124008

REVISIONS: **1** ADDENDUM No. 2

REV. DATE: April 15, 2013

C:\Revit_Project_Files\124008(bhinz).rvt 4/15/2013 12:11:57 PM
Central: \\Michigan\Michigan\Dearborn Heights\Annapolis High School\124008\02_ARCH\Revit\124008.rvt

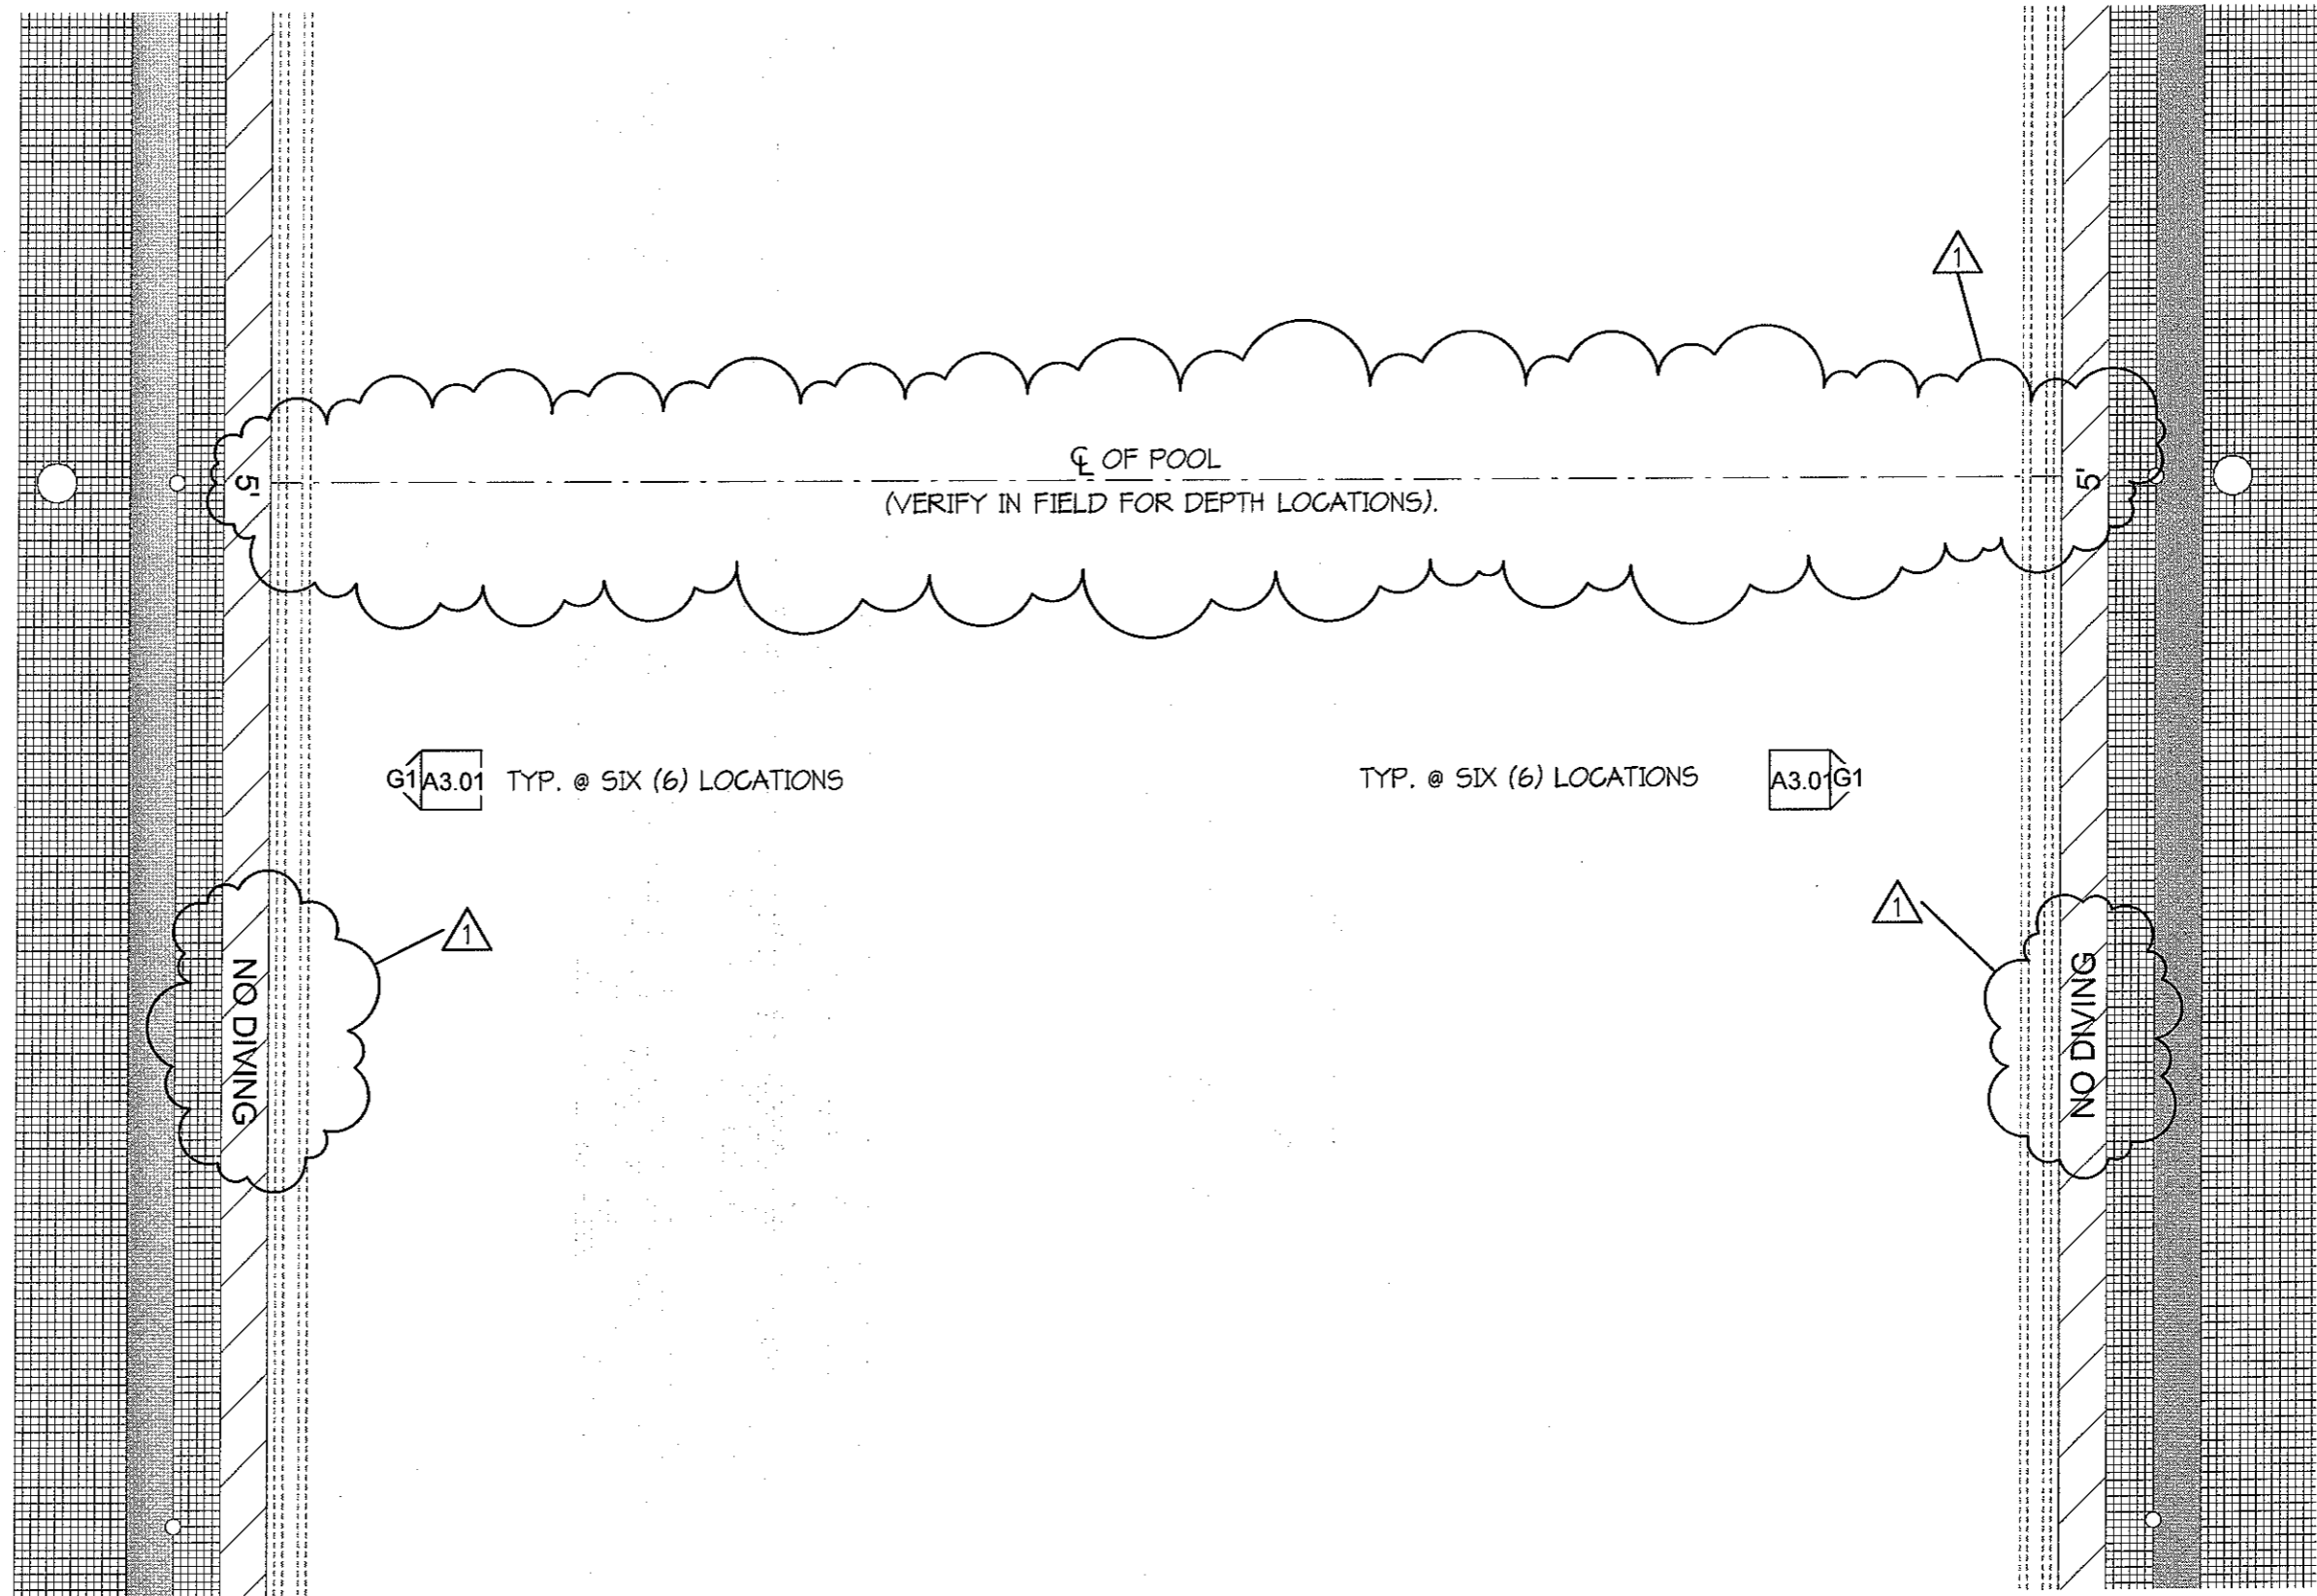

PROJECT: ANNAPOLIS HIGH SCHOOL POOL IMPROVEMENTS AND BOILER REPLACEMENT

DATE: 3/29/2012


COMMISSION NO: 124008

REVISIONS: 1 ADDENDUM No. 2

REV. DATE: April 15, 2013

C:\Revit_Project_Files\124008(bhinz).rvt 4/15/2013 12:08:33 PM
 Central: \\Michigan\Michigan\Dearborn Heights\Annapolis High School\124008\02_ARCH\Revit\124008.rvt

R2
 A3.01

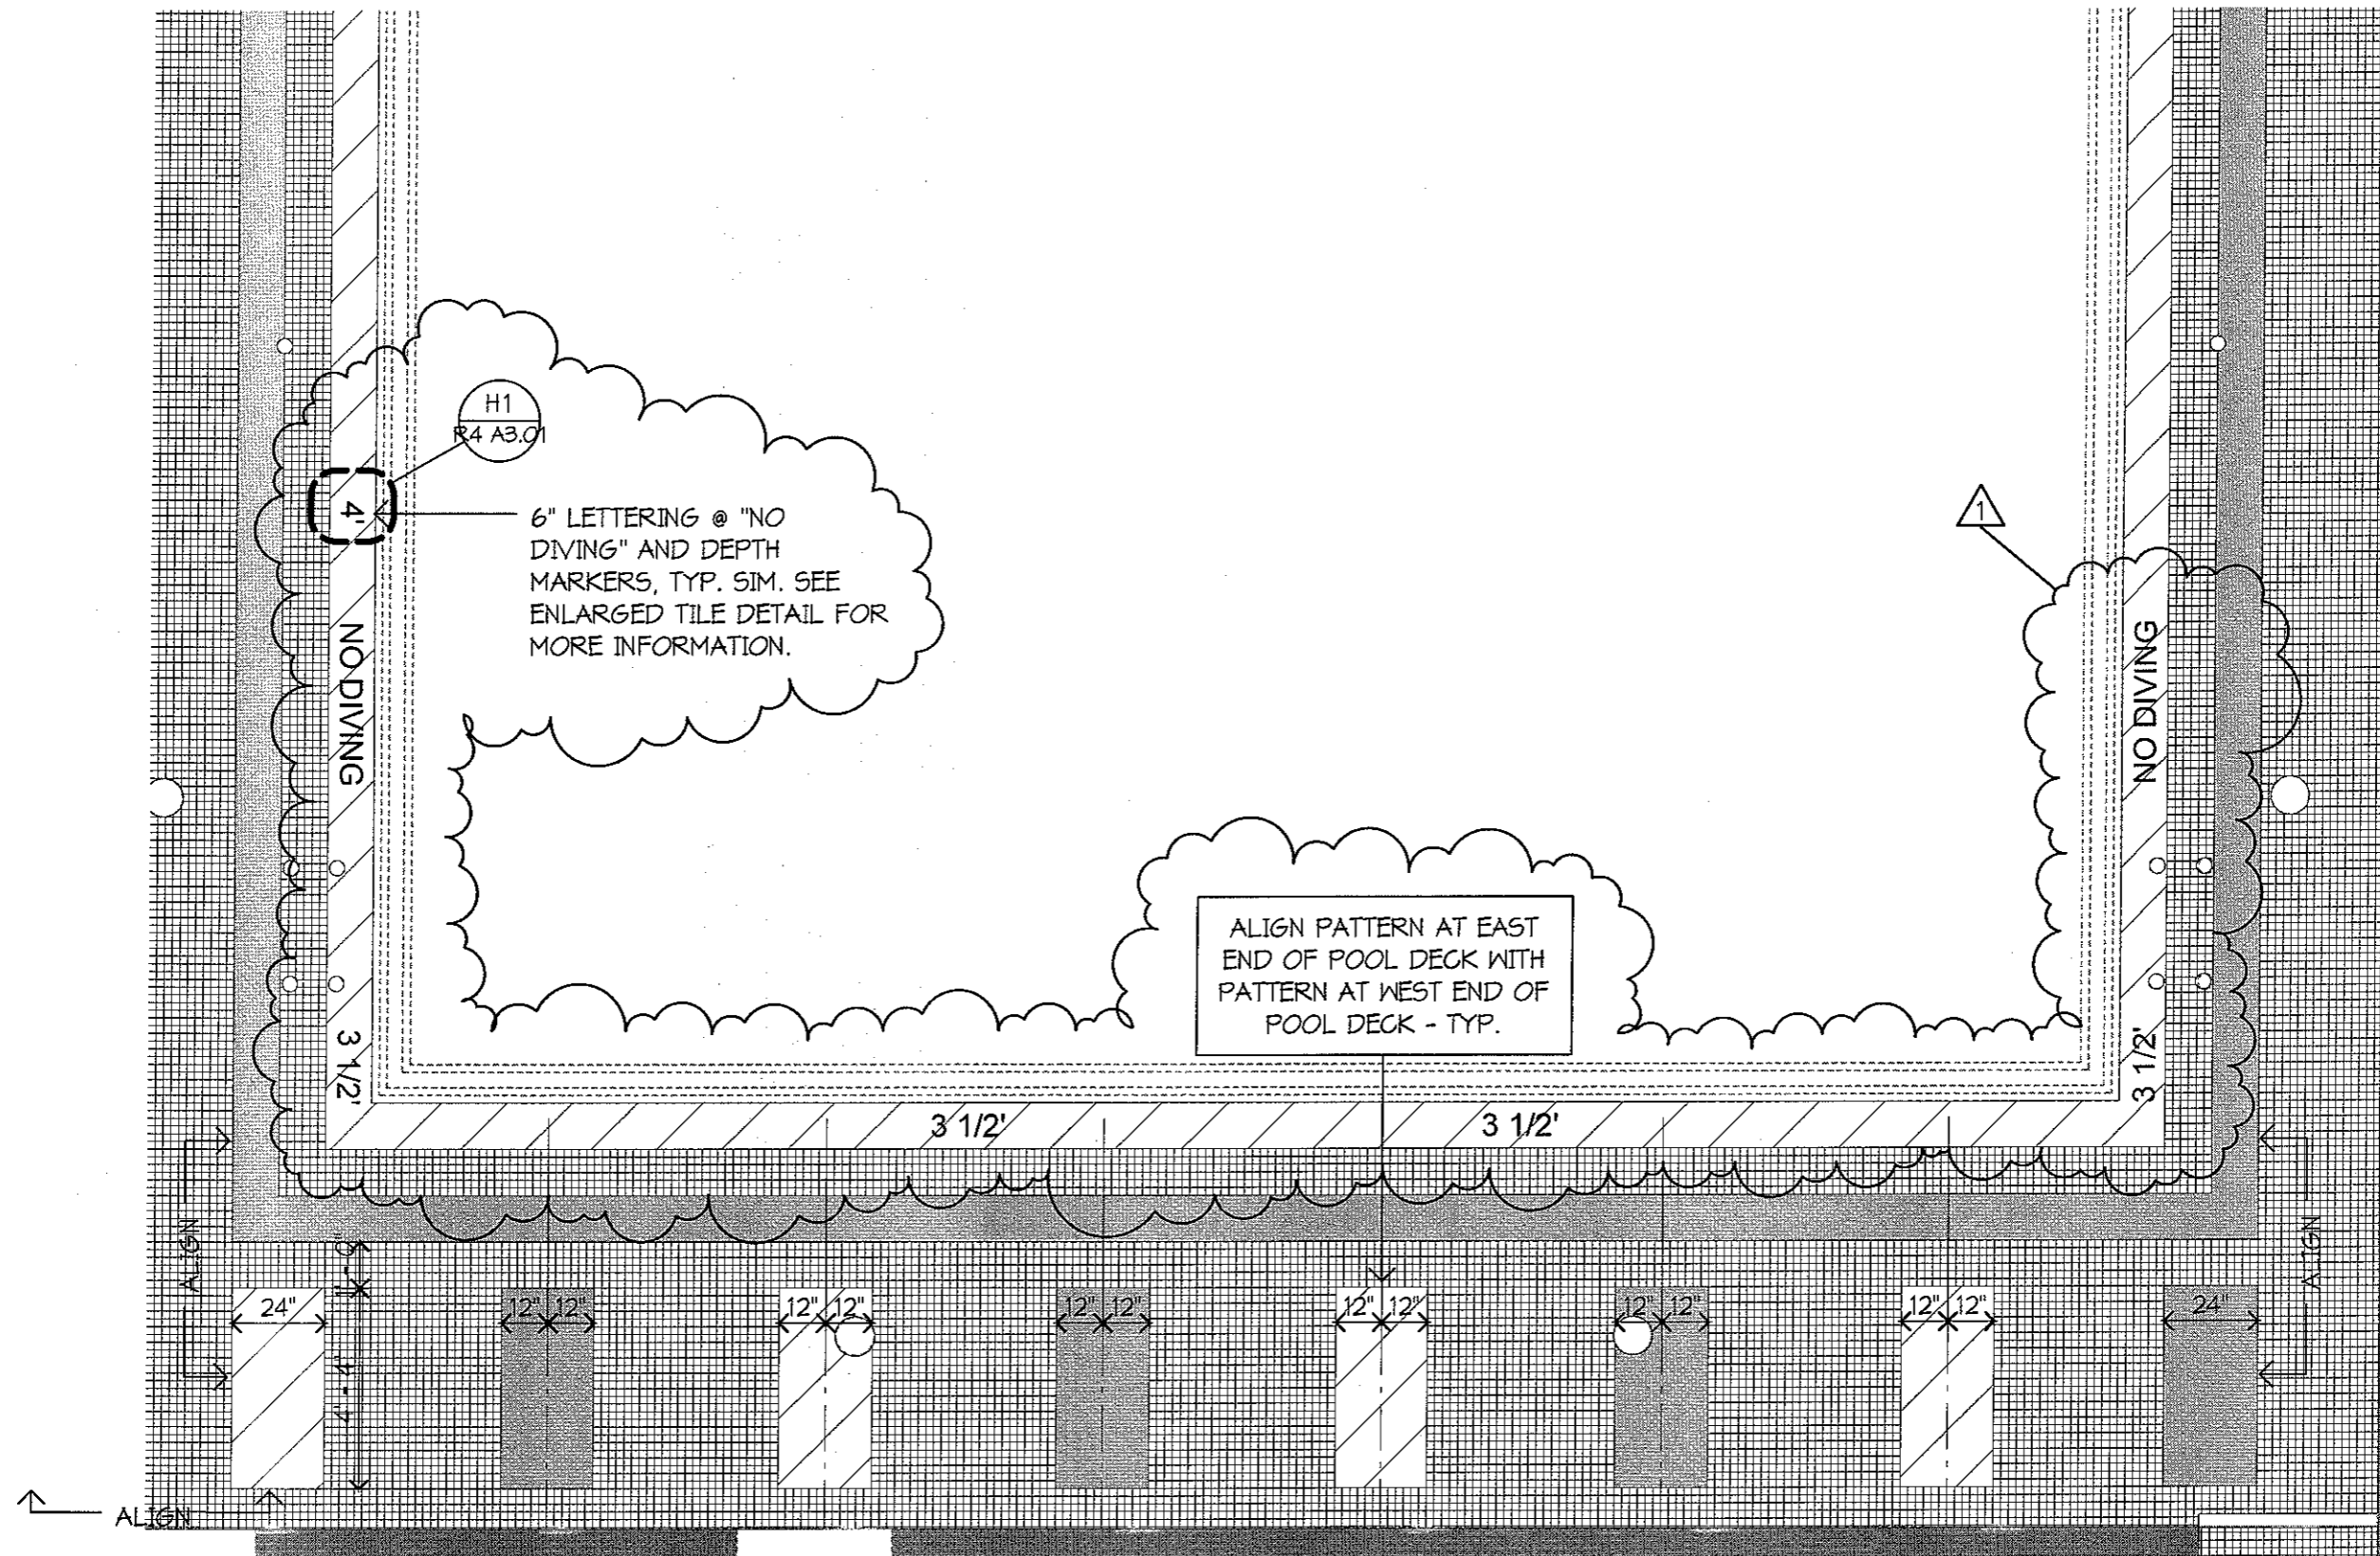

PROJECT: ANNAPOLIS HIGH SCHOOL POOL IMPROVEMENTS AND BOILER REPLACEMENT

DATE: 3/29/2012


COMMISSION NO: 124008

REVISIONS: 1 ADDENDUM NO. 2

REV. DATE: April 15, 2013

C:\Revit_Project_Files\124008\binz.rvt 4/15/2013 12:08:34 PM
Central: \\Michigan\Michigan\Dearborn Heights\Annapolis High School\124008\02_ARCH\Revit\124008.rvt

FLOOR FINISH LEGEND

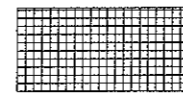

PORCELAIN TILE #1 DAL TILE "KEYSTONES" - PEPPER WHITE D037




PORCELAIN TILE #2 DAL TILE "KEYSTONES" - NAVY D189




PORCELAIN TILE #3 DAL TILE "KEYSTONES" - MOON BEAM D091

NOTE: SEE DRAWING E1/A3.01 - "POOL TILE PATTERN" FOR LOCATIONS AND EXACT CONTENTS OF TEXT. " 4' " TEXT AS INCLUDED IN THIS DETAIL IS A GUIDELINE. CONFIRM EXISTING LOCATION OF DEPTH MARKERS AND MATCH LOCATION W/ NEW.

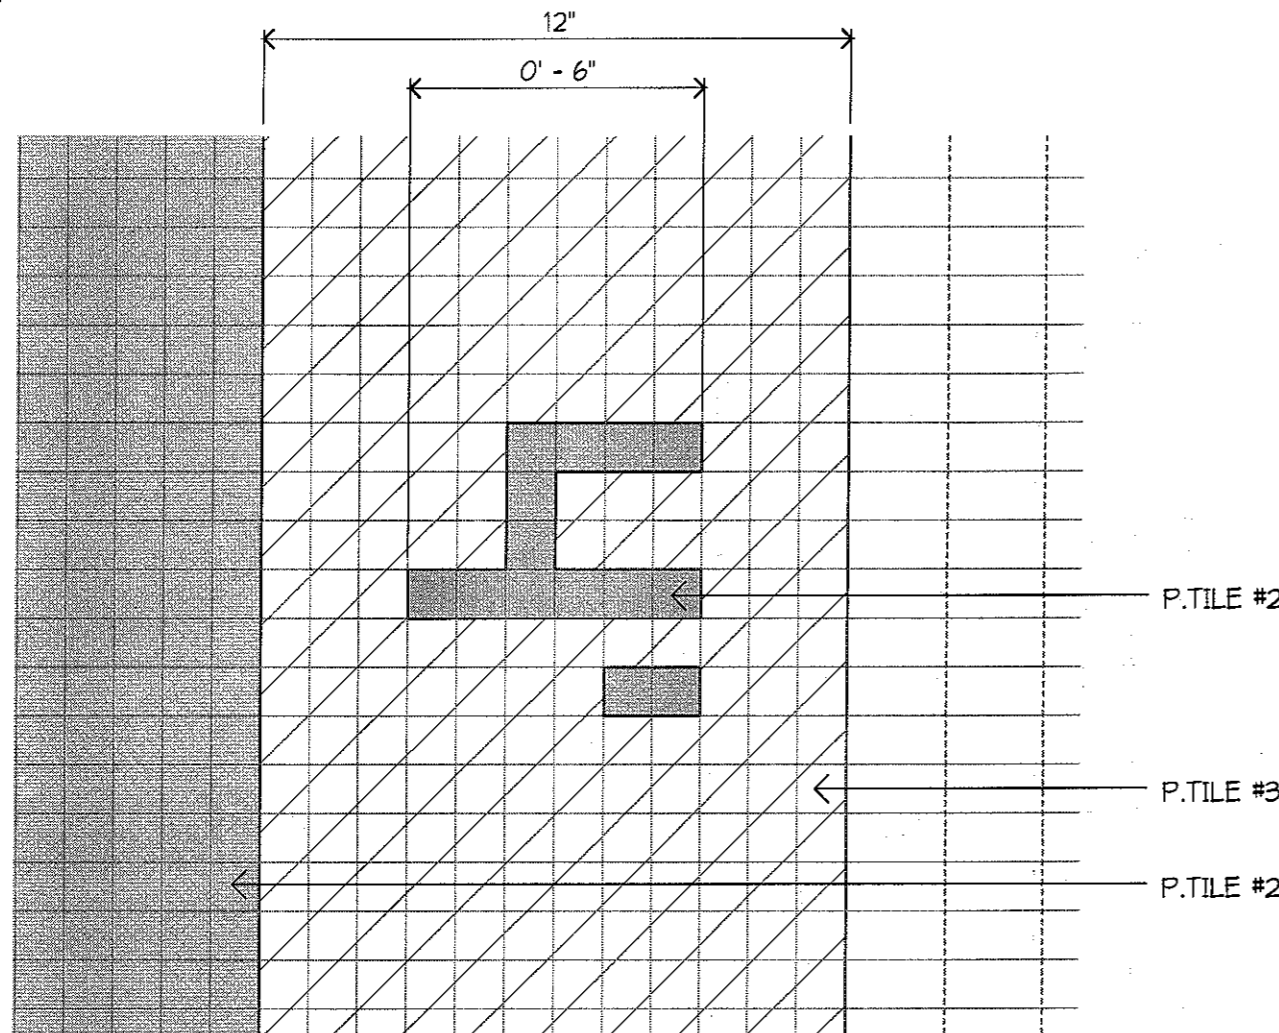

H1 TYPICAL TILE LETTERING DETAIL
3" = 1'-0"

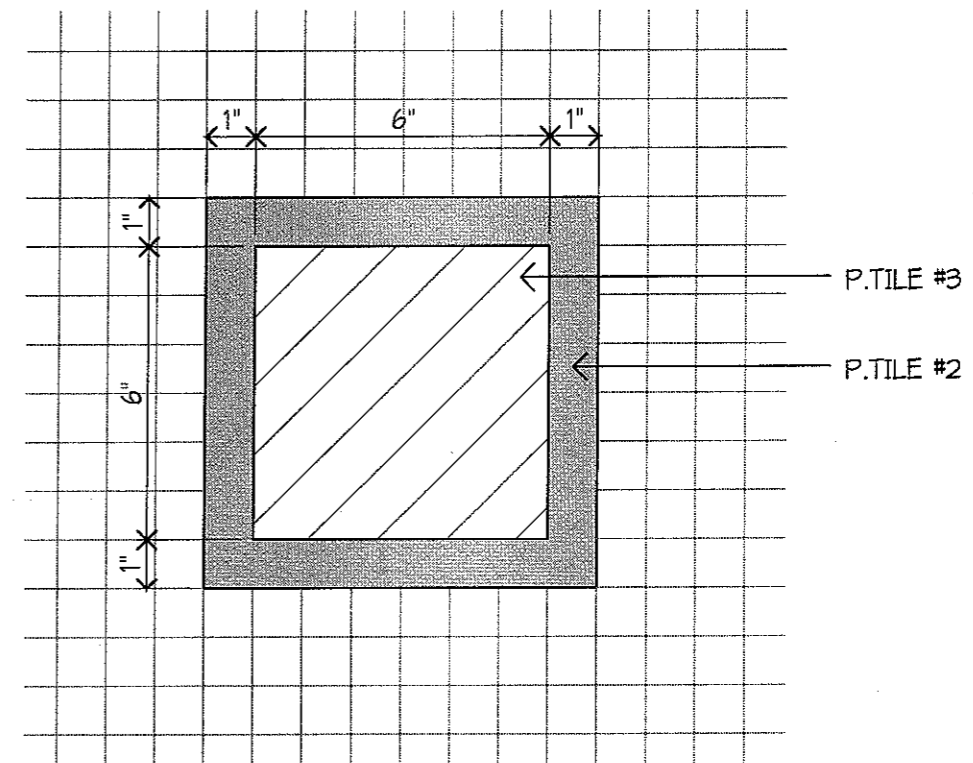

G1 TILE FINISH DETAIL @ REMOVED LIGHT FIXTURES
3" = 1'-0"

PROJECT: ANNAPOLIS HIGH SCHOOL POOL IMPROVEMENTS AND BOILER REPLACEMENT

DATE: 3/29/2012

COMMISSION NO: 124008

REVISIONS: **1** ADDENDUM NO. 2

REV. DATE: April 15, 2013

- C. See Drawing E1/A3.01 "POOL TILE PATTERN" (not re-issued), revise note on east end of pool that reads: "ALIGN CENTER OF STRIPE WITH STARTING BLOCK – TYP." to read "ALIGN PATTERN AT EAST END OF POOL DECK WITH PATTERN AT WEST END OF POOL DECK – TYP." (See R3/A3.01 (issued)).
- D. See Drawings A3.01 (not re-issued), revise the "FLOOR FINISH LEGEND", per attached R4/A3.01 (issued).
- E. Add Detail H1/A3.01, "TYPICAL TILE LETTERING DETAIL", per attached R4/A3.01 (issued).
- F. Revise Drawing E1/A3.01 "TITLE" to read: "Pool Tile Pattern – Alt #1" in lieu of "Pool Tile Pattern".
- G. Revise Drawing C1/A3.01 "TITLE" to read: "Detail at Pool Deck – Alt #1" in lieu of "Detail at Pool Deck".
- H. Revise Drawing D1/A3.01 "TITLE" to read: "Typ. Pool Room Section – Alt #1" in lieu of "Typ. Pool Room Section".
- I. Revise Drawing E3/A3.01 "TITLE" to read: "Typ. Pool Room Threshold – Alt #1" in lieu of "Typ. Pool Room Threshold".

END OF ADDENDUM #2