

REDFORD UNION MECHANICAL ELECTRICAL IMPROVEMENTS

REDFORD UNION SCHOOL DISTRICT

REDFORD, MI

**REDFORD UNION
MECH. & ELEC.
IMPROVEMENTS**

REDFORD UNION HIGH
17711 KINLOCH ST.

**REDFORD UNION SCHOOL
DISTRICT**

19990 BEECH DALY ROAD
REDFORD, MI 48240





architects
engineers
www.woldae.com

333 West Seventh Street
Three Hundred Twenty
Royal Oak, MI 48067
Tel: 248.284.0611
Fax: 248.284.0615
mail@woldae.com

REDFORD UNION HIGH SCHOOL
17711 KINLOCH ST.
REDFORD, MI 48240

MACGOWAN ELEMENTARY SCHOOL
18255 KINLOCH ST.
REDFORD, MI 48240

STUCKEY CENTER
26000 FARGO ST.
REDFORD, MI 48240

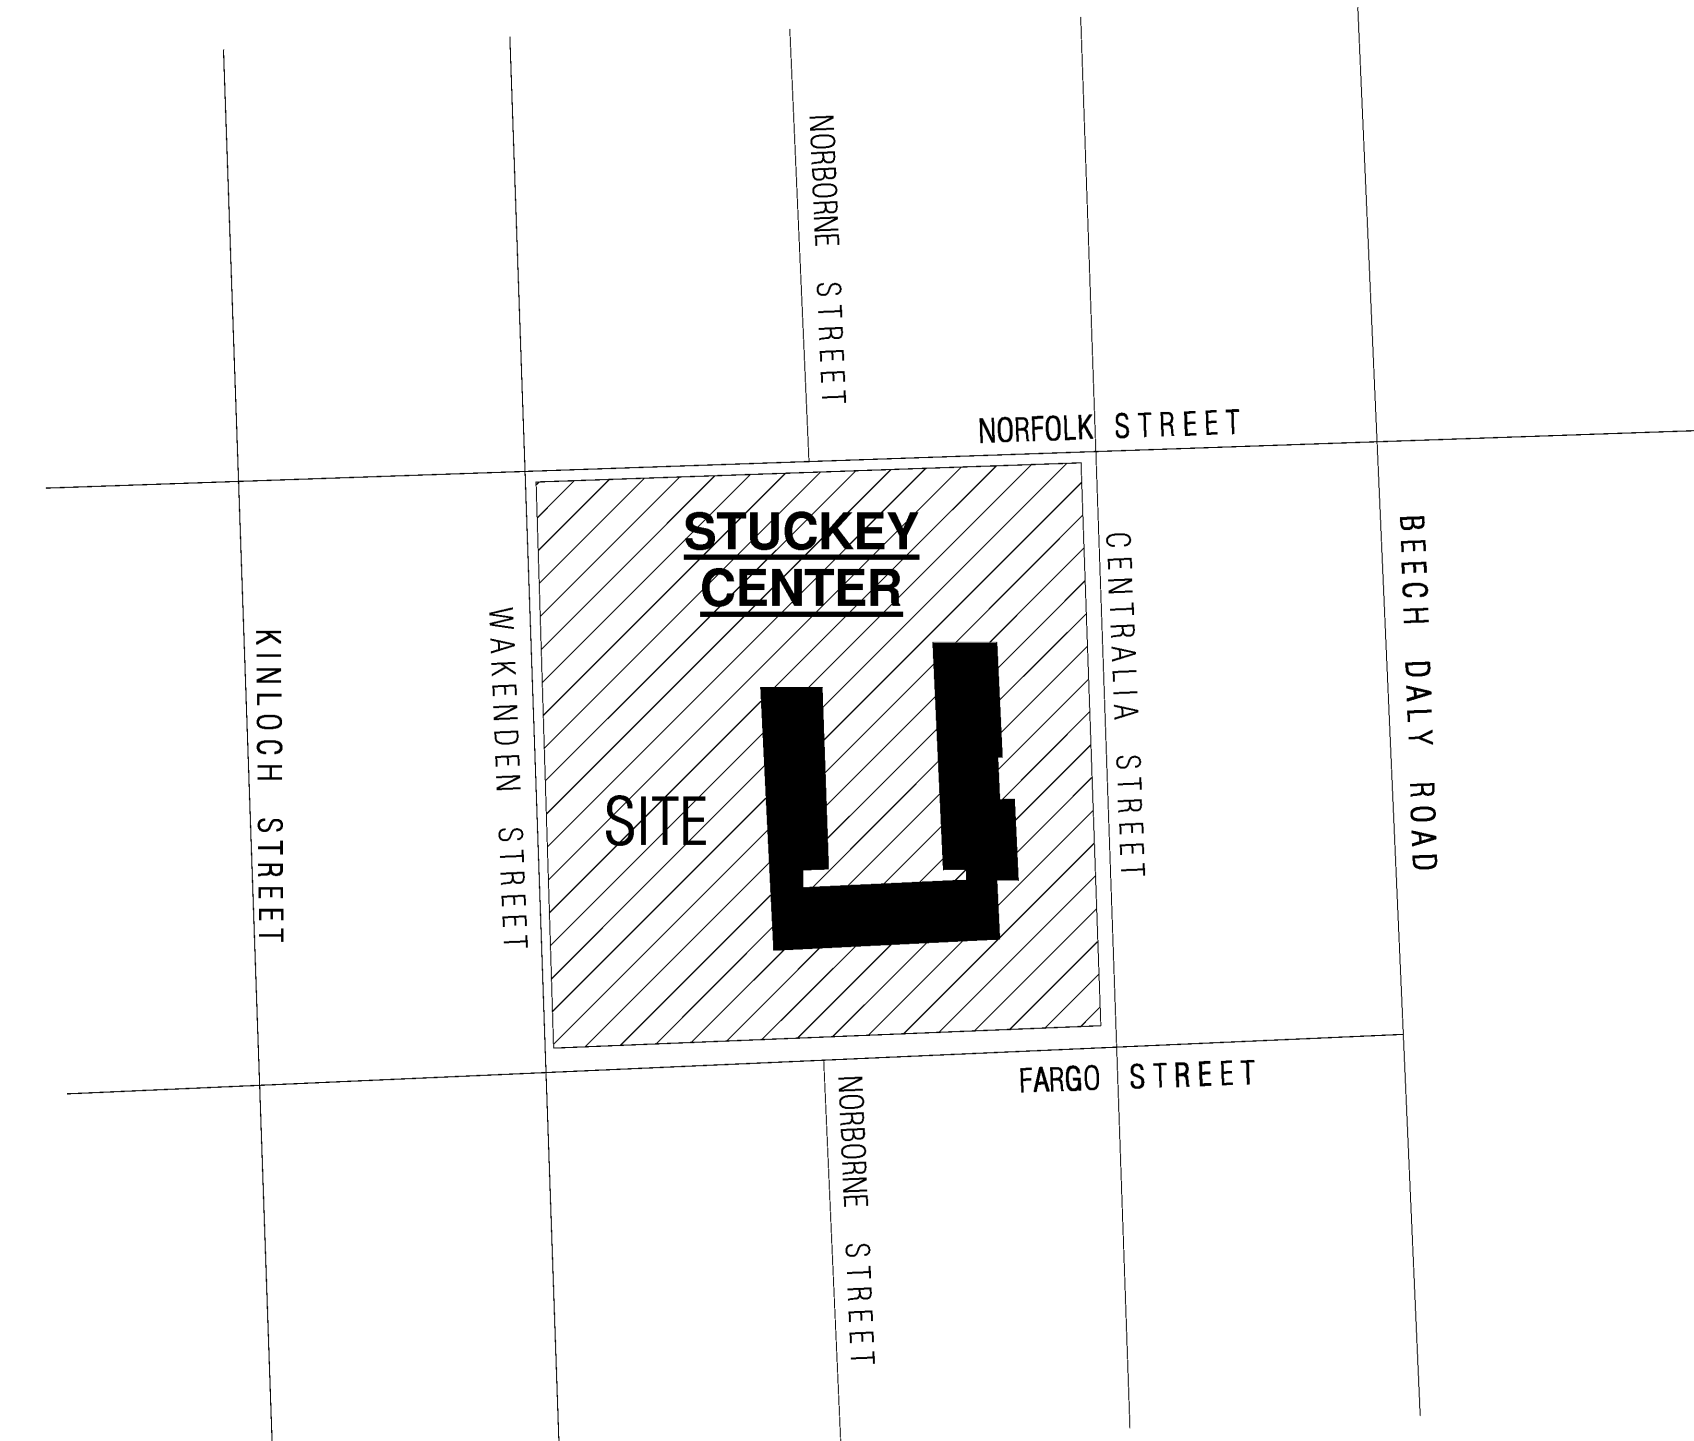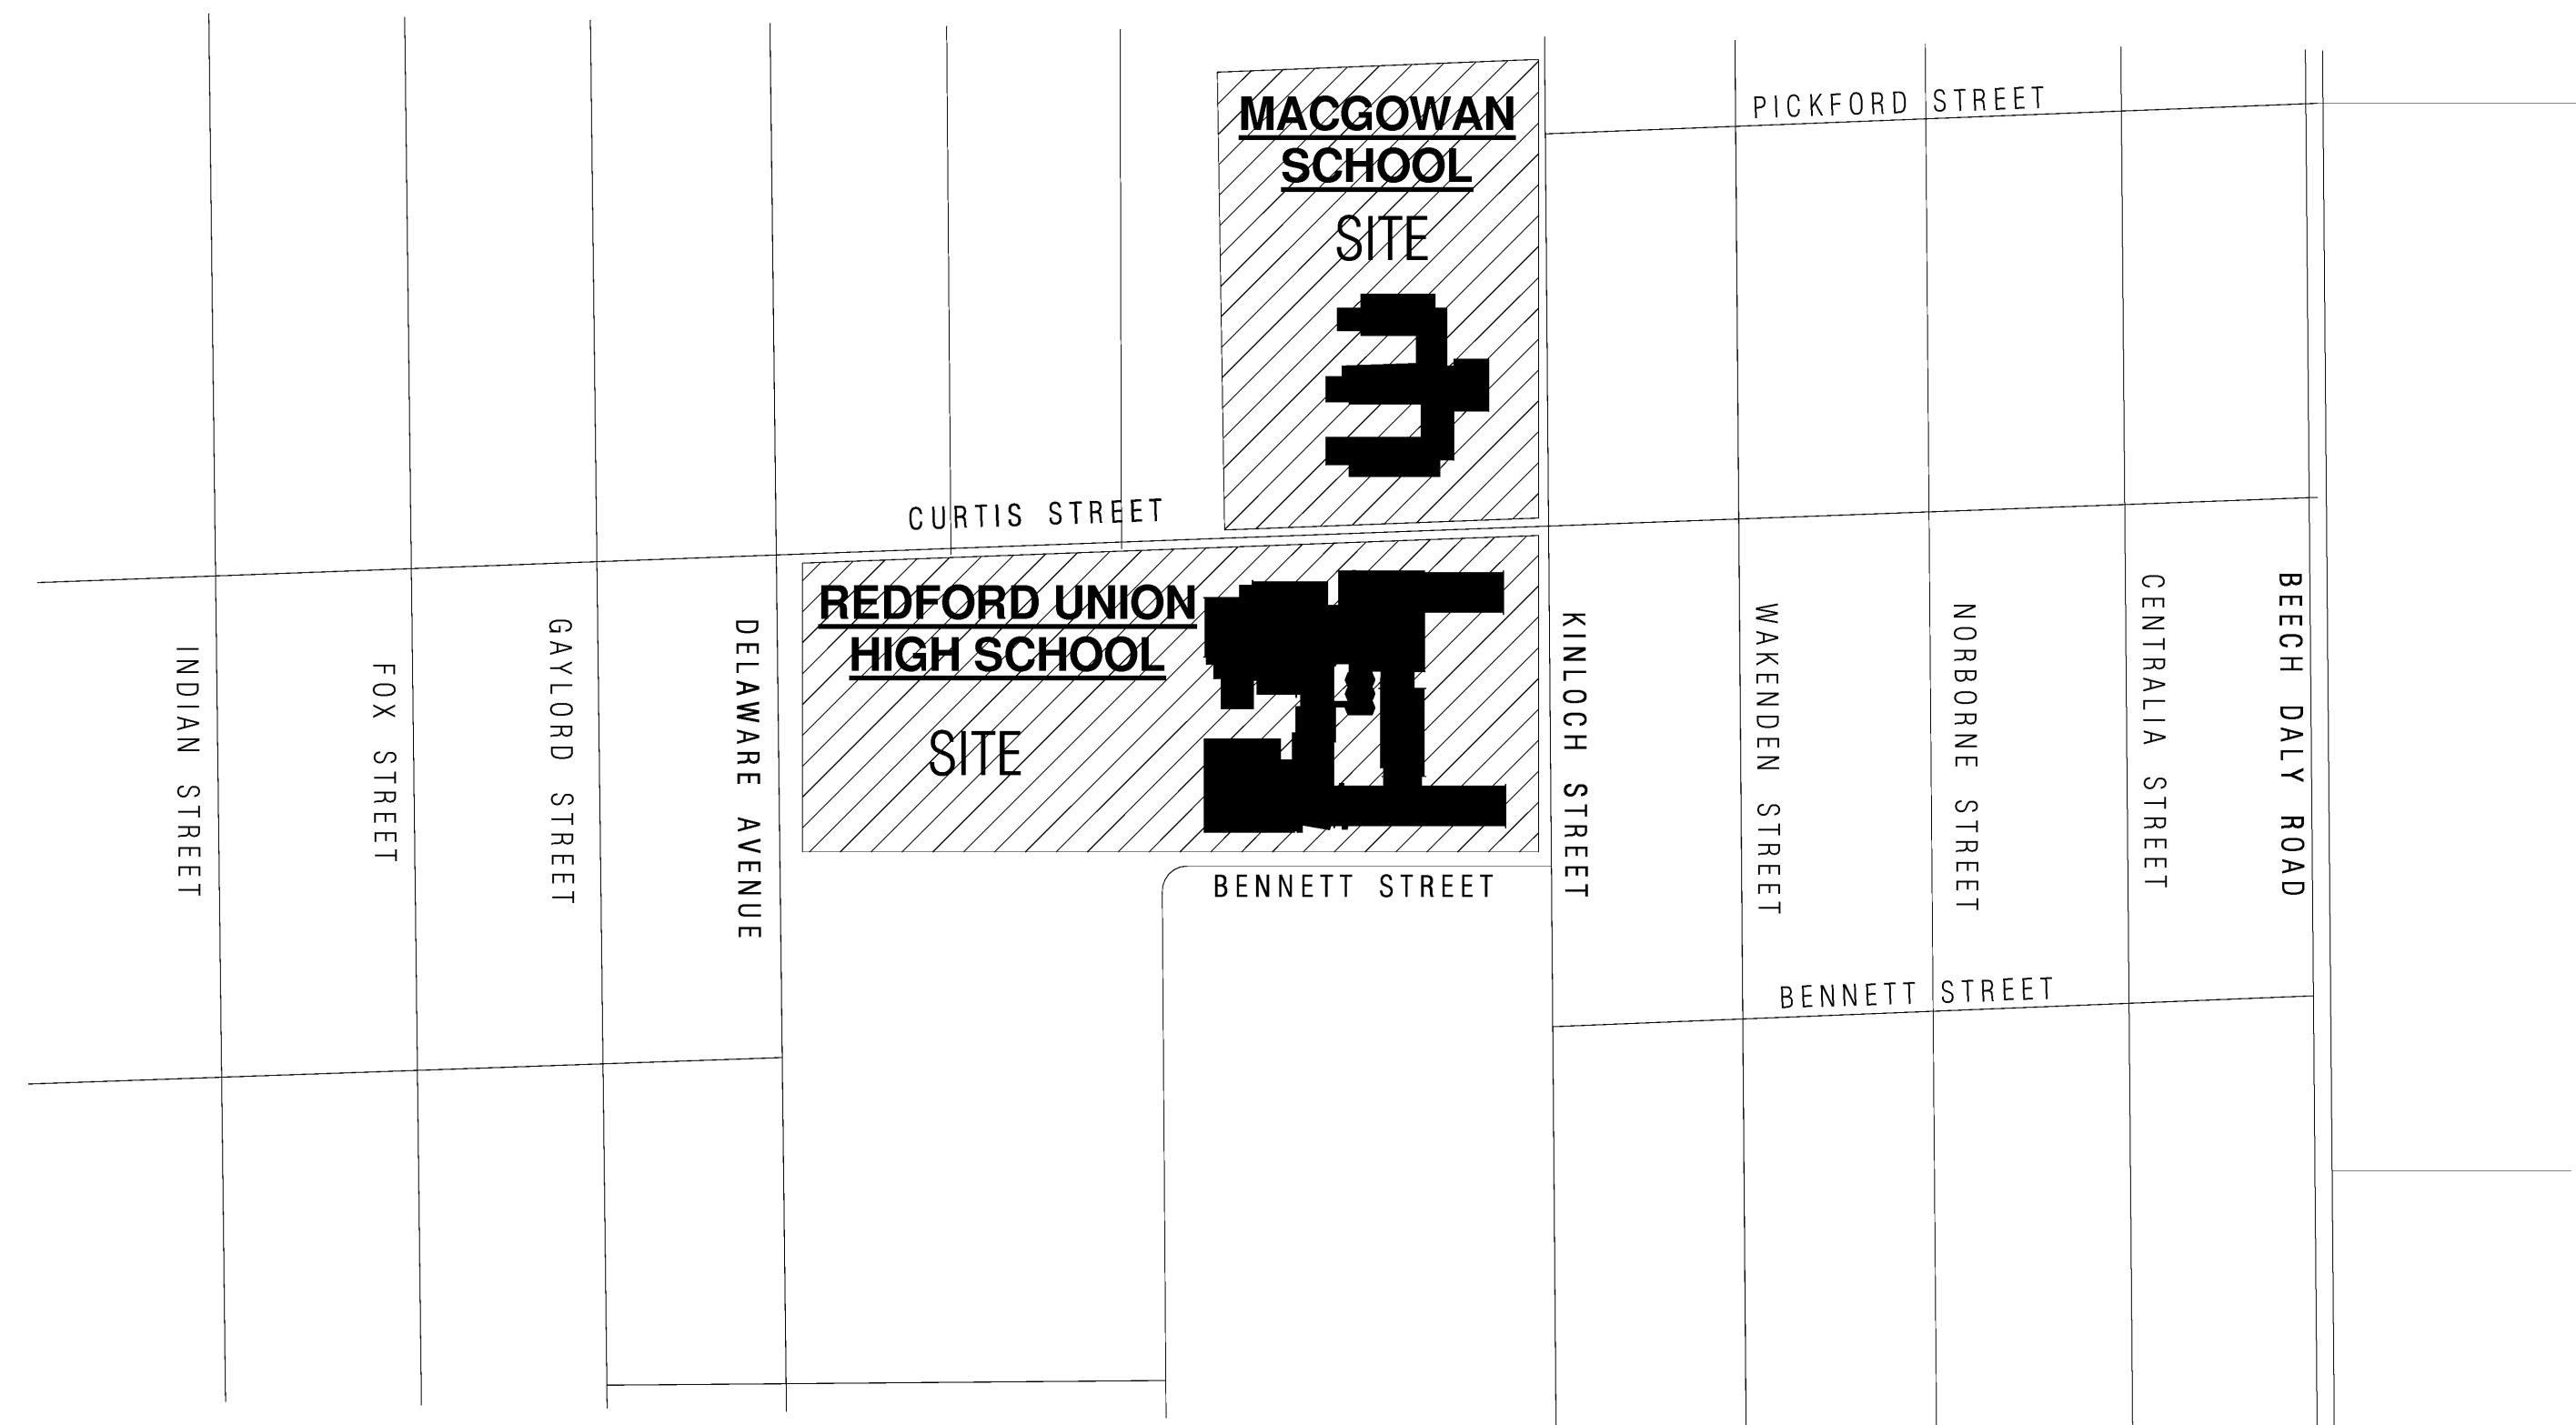

REDFORD UNION HIGH SCHOOL

ARCHITECTURAL (HIGH SCHOOL)

- A1.11H MAIN LEVEL FLOOR PLAN
- A1.12H UPPER LEVEL FLOOR PLAN

MECHANICAL (HIGH SCHOOL)

- M0.01H BASEMENT LEVEL MECHANICAL DEMOLITION PLAN - AREA 'A'
- M0.11H MAIN LEVEL MECHANICAL DEMOLITION PLAN - AREA 'A'
- M0.21H UPPER LEVEL MECHANICAL DEMOLITION PLAN - AREA 'A'
- M1.01H BASEMENT LEVEL MECHANICAL PIPING PLAN - AREA 'A'
- M1.11H MAIN LEVEL HVAC, PIPING, AND EMCS PLAN - AREA 'A'
- M1.12H PARTIAL MAIN LEVEL HVAC, PIPING, AND EMCS PLANS - AREA 'B' AND AREA 'D'
- M1.21H PARTIAL UPPER LEVEL HVAC, PIPING, AND EMCS PLANS - AREA 'A', 'E' AND 'F'
- M5.01H BOILER ROOM DEMOLITION AND NEW WORK PLANS, DETAILS, AND SCHEMATICS
- M5.02H BOILER ROOM DEMOLITION AND NEW WORK PLANS, DETAILS, AND SCHEMATICS
- M5.03H MECHANICAL DETAILS
- M5.04H MECHANICAL SCHEDULES, DETAILS AND NOTES

ELECTRICAL (HIGH SCHOOL)

- E0.00 ELECTRICAL GENERAL INFORMATION
- E0.01H REDFORD UNION H. S. ELECTRICAL SITE PLAN
- E1.11H H.S. MAIN LEVEL ELECTRICAL PLAN - AREA 'A'
- E1.12H H.S. MAIN LEVEL ELECTRICAL PLAN - AREA 'B'
- E1.13H H.S. MAIN LEVEL ELECTRICAL PLAN - AREA 'C'
- E1.14H H.S. MAIN LEVEL ELECTRICAL PLAN - AREA 'D'
- E1.15H H.S. MAIN LEVEL ELECTRICAL PLAN - AREA 'E'
- E1.16H H.S. MAIN LEVEL ELECTRICAL PLAN - AREA 'F'
- E1.21H H.S. UPPER LEVEL ELECTRICAL PLAN - AREAS 'D' AND 'E'
- E1.22H H.S. UPPER LEVEL ELECTRICAL PLAN - AREA 'C'
- E1.23H H.S. UPPER LEVEL ELECTRICAL PLAN - AREAS 'C' AND 'F'
- E1.11H H.S. MAIN LEVEL ELECTRICAL DEMOLITION PLAN - AREA 'A'
- E1.12H H.S. MAIN LEVEL ELECTRICAL DEMOLITION PLAN - AREA 'B'
- E1.13H H.S. MAIN LEVEL ELECTRICAL DEMOLITION PLAN - AREA 'C'
- E1.14H H.S. MAIN LEVEL ELECTRICAL DEMOLITION PLAN - AREA 'D'
- E1.15H H.S. MAIN LEVEL ELECTRICAL DEMOLITION PLAN - AREA 'E'
- E1.16H H.S. MAIN LEVEL ELECTRICAL DEMOLITION PLAN - AREA 'F'
- E1.21H H.S. UPPER LEVEL ELECTRICAL DEMOLITION PLAN - AREAS 'D' AND 'E'
- E1.22H H.S. UPPER LEVEL ELECTRICAL DEMOLITION PLAN - AREA 'C'
- E1.23H H.S. UPPER LEVEL ELECTRICAL DEMOLITION PLAN - AREAS 'C' & 'F'

MACGOWAN ELEMENTARY SCHOOL

ARCHITECTURAL (MACGOWAN)

- A1.11M ROOF PLAN

MECHANICAL (MACGOWAN)

- M5.01M MECHANICAL BOILER ROOM PLANS, DETAILS, AND SCHEMATICS
- M5.02M MECHANICAL SCHEDULES, ABBREVIATIONS, SYMBOLS AND DETAILS

ELECTRICAL (MACGOWAN)

- E0.00 ELECTRICAL GENERAL INFORMATION (REFER TO REDFORD UNION HIGH SCHOOL DRAWING LIST)
- E0.02M MACGOWAN ELEMENTARY ELECTRICAL SITE PLAN
- E2.11M MACGOWAN ELEMENTARY ELECTRICAL PLAN
- E02.11M MACGOWAN ELEMENTARY ELECTRICAL DEMOLITION PLAN

STUCKEY CENTER

ARCHITECTURAL (STUCKEY)

- A1.11S ROOF PLAN

MECHANICAL (STUCKEY)

- M0.11S PARTIAL MECHANICAL DEMOLITION PLANS
- M1.11S PARTIAL MECHANICAL NEW WORK PLANS
- M5.01S MECHANICAL ENLARGED PLANS, SCHEDULES AND DETAILS
- M5.02S MECHANICAL ABBREVIATIONS, SYMBOLS AND DETAILS

ELECTRICAL (STUCKEY)

- E0.00 ELECTRICAL GENERAL INFORMATION (REFER TO REDFORD UNION HIGH SCHOOL DRAWING LIST)
- E0.03S STUCKEY ELEMENTARY ELECTRICAL SITE PLAN
- E3.11S STUCKEY ELEMENTARY ELECTRICAL NEW WORK PLANS - 'A' & 'B'
- E3.12S STUCKEY ELEMENTARY ELECTRICAL NEW WORK PLANS - 'C' & 'D'
- ED3.11S STUCKEY ELEMENTARY ELECTRICAL DEMOLITION PLANS - 'A' & 'B'
- ED3.12S STUCKEY ELEMENTARY ELECTRICAL DEMOLITION PLANS - 'C' & 'D'