





• • • •

• • • •

. . . .

. . . .

• • • •

• • • •

02/21/12 ISSUED FOR BIDS

. .

.

CM CONTRACTING

STRUCTURAL ENGINEER

JDH ENGINEERING

M/E/P ENGINEER
E2W ENGINEERING

FOOD SERVICE CONSULTANT
MILLIS & ASSOCIATES

.

ECKERT WORDELL

ARCHITECTURE • ENGINEERING • INTERIOR DESIGN

WEB: www.eckert-wordell.com • • • •

İNȚERIOR ELEVATIONS

.


161 East Michigan Ave, Suite 200 Kalamazoo, MI 49007-3907

PHONE: 269.388.7313 **FAX:** 269.388.7330

© 2012 Eckert Wordell, LLC

. . . .

. . . .

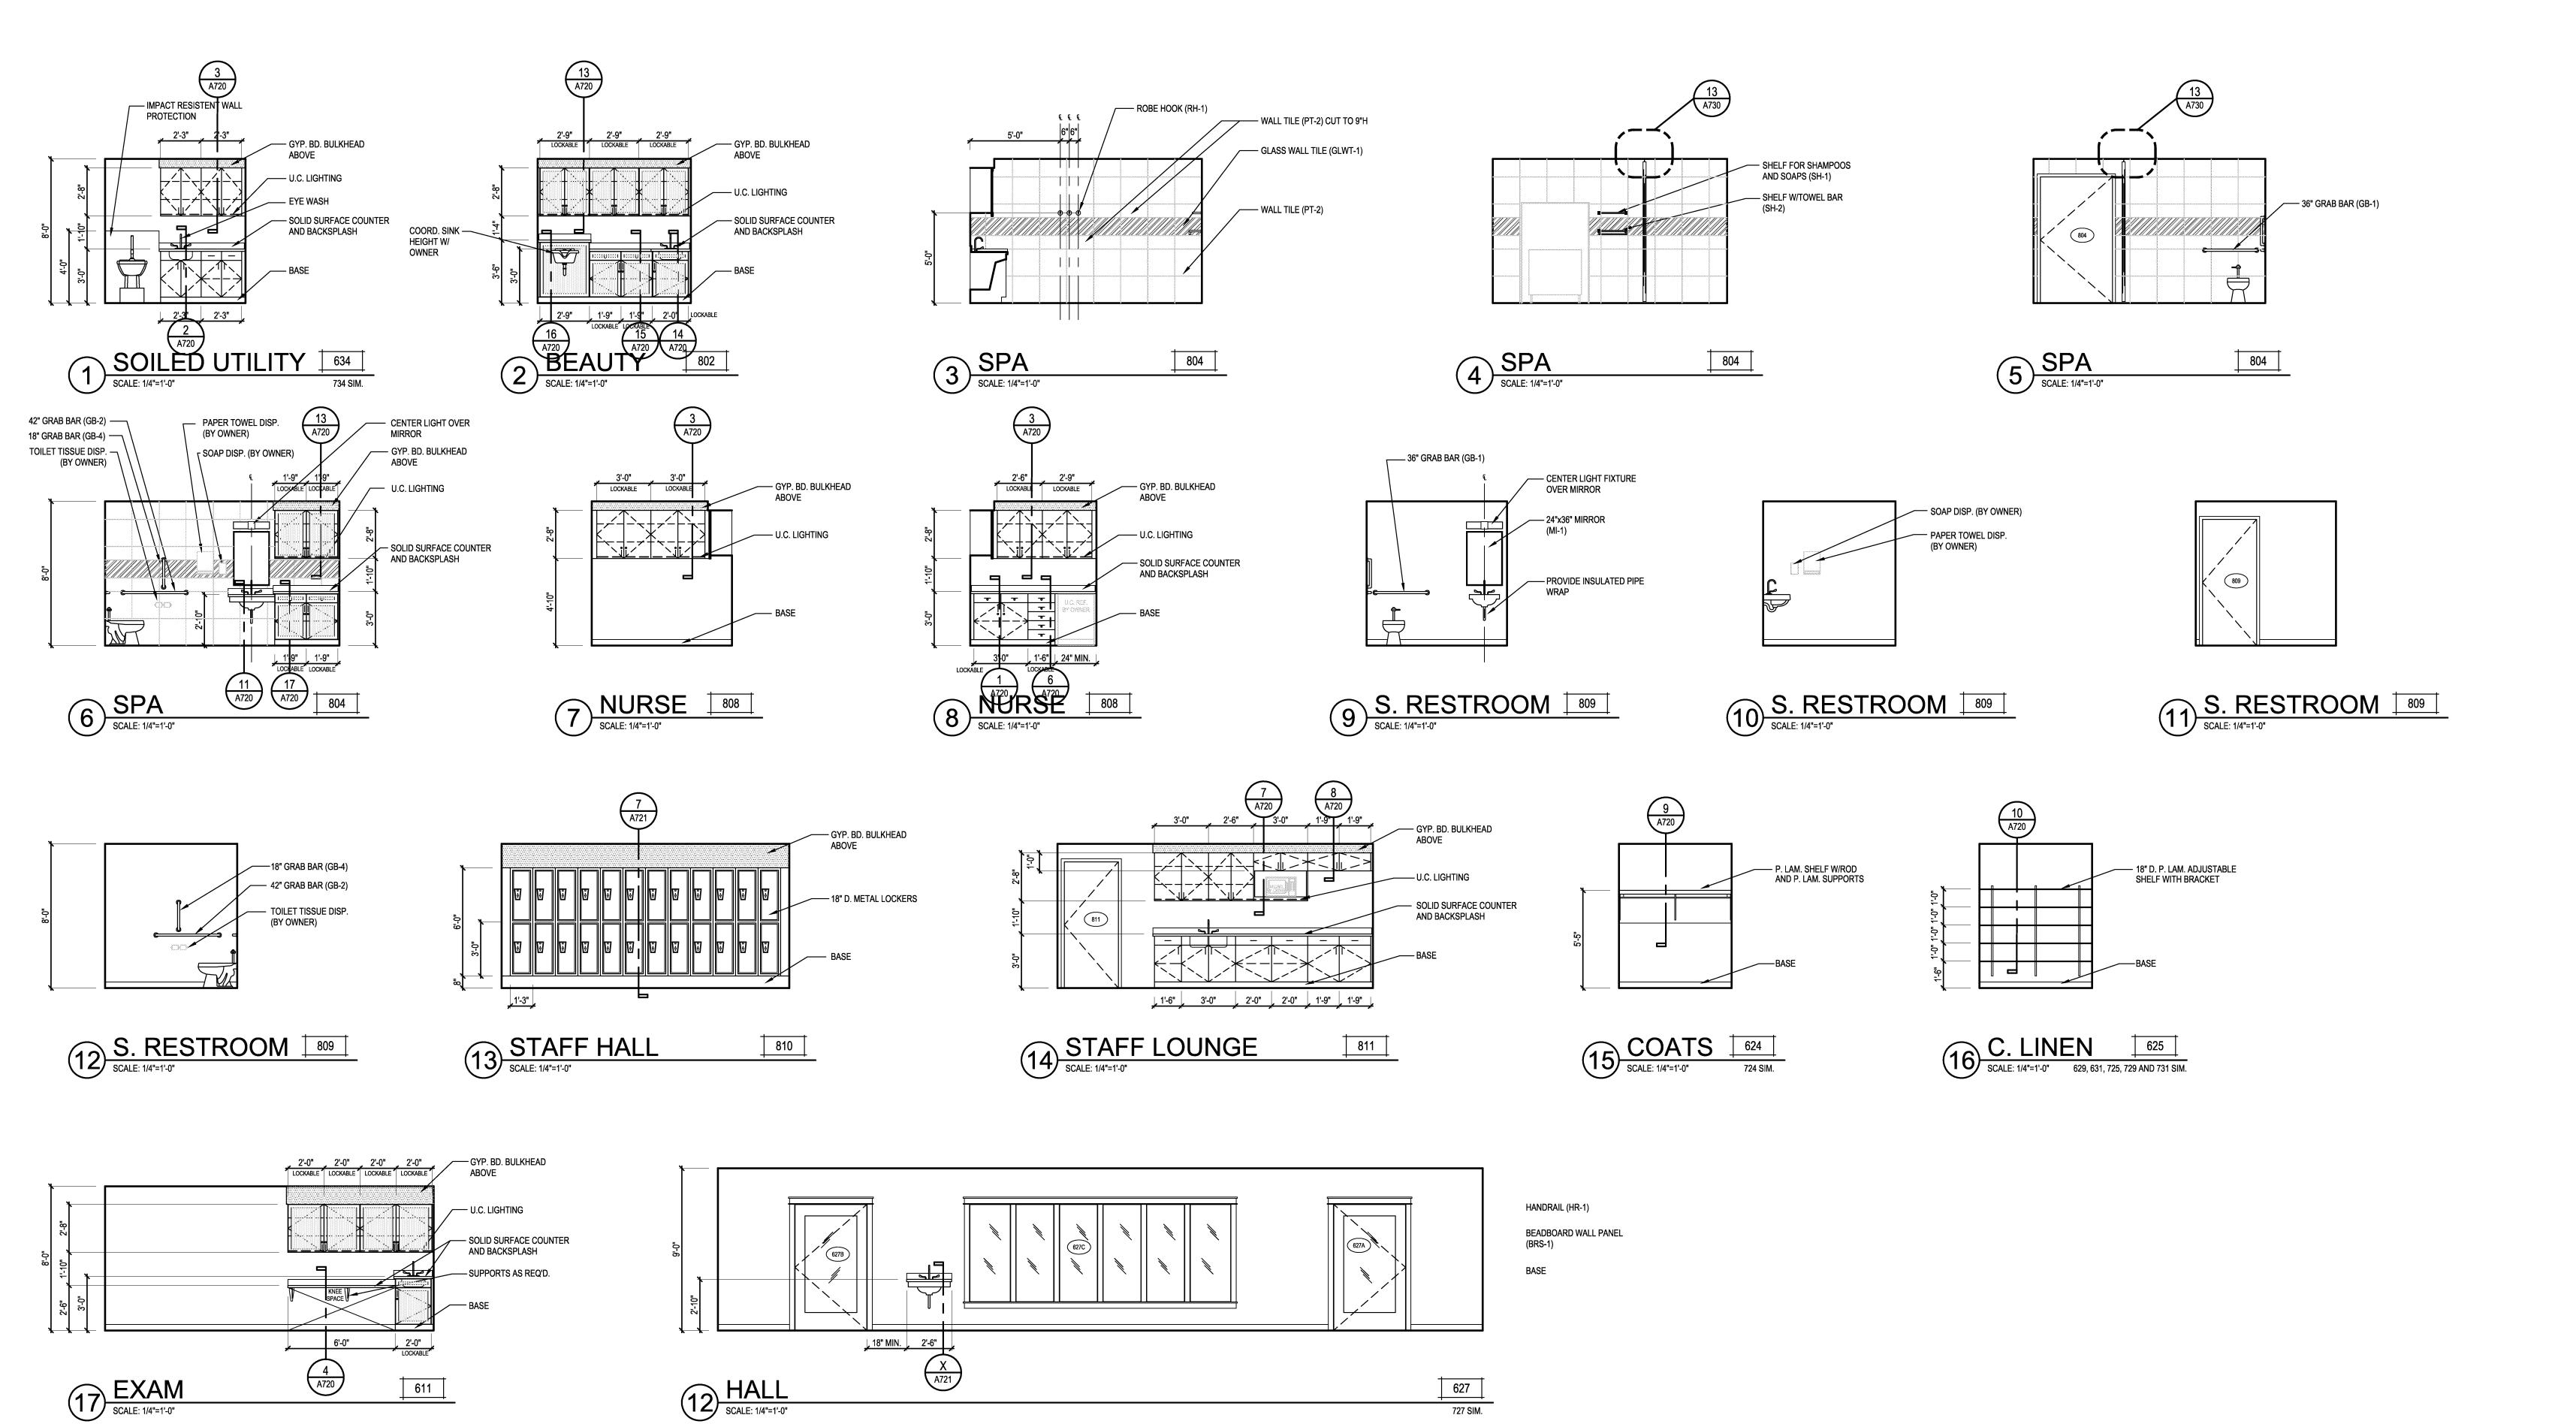

17 EXAM
SCALE: 1/4"=1'-0"

GENERAL NOTES:

- SEE ROOM FINISH SCHEDULE, FOR BASE DESIGNATIONS. ACTUAL GROMMET LOCATIONS TO BE DETERMINED BY OWNER. SEE ROOM FINISH SCHEDULE FOR GROMMET COLORS. PROVIDE GROMMETS AT ALL KNEE SPACE LOCATIONS.
- PROVIDE FILLER PIECES AT CASEWORK AS REQUIRED. LAMINATE ALL VISIBLE SURFACES OF CASEWORK, TYP. DRAWERS LABELED 'FILES' ARE TO HAVE STEEL RAILS FOR HANGING FILES, 2 PER DRAWER. FILES SHOULD HANG PERPENDICULAR TO DRAWER FACE IF LESS THAN 15" WIDE AND PARALLEL TO DRAWER FACE IF GREATER THAN 15" WIDE.
- ALL UPPER CABINETS TO BE 15" DEEP UNLESS NOTED OTHERWISE. TACKABLE SURFACES SHOULD BE AS UNINTERRUPTED WITH SEAMS AS POSSIBLE. IF SEAMS ARE NECESSARY, THEY SHOULD BE LOCATED SYMMETRICALLY ABOUT THE CENTER OF THE LENGTH OF THE SURFACE ITSELF. SEE ROOM FINISH SCHEDULE
- FOR TACKBOARD MATERIAL. PROVIDE INSULATED PIPE WRAPPING ON ALL EXPOSED PIPING,
- SEE A000 FOR ACCESSORY MOUNTING HEIGHTS UNLESS SHOWN OTHERWISE. SEE ENLARGED PLANS FOR ADDITIONAL DIMENSIONS. ALL COUNTER CORNERS TO BE ROUNDED. WHERE A SPECIFIC BRACKET IS NOT INDICATED, PROVIDE METAL BRACKETS AS REQUIRED TO SUPPORT COUNTERS & SHELVES

(SEE SPECIFICATION). BRACKETS SHOULD BE LOCATED AT ANY

UNSUPPORTED LENGTH GREATER THAN 48".

EQUIPMENT LOCATIONS.

 REFER TO A302 FOR TOILET ACCESSORIES AND THEIR DESIGNATIONS. PROVIDE WOOD BLOCKING AS REQUIRED FOR WALL-MOUNTED ACCESSORIES. THESE LOCATIONS CONSIST OF, BUT ARE NOT LIMITED TO THE FOLLOWING: TOILET ACCESSORIES, TACKBOARDS, HANDRAILS, WALL MOUNTED EQUIPMENT, AND OWNER DESIGNATED