
- 1. 3" CWS AND CWR FROM BELOW. REFER TO SHEET M210 FOR CONTINUATION.
- 2. 2" HS AND HR FROM BELOW. REFER TO SHEET M210 FOR CONTINUATION.
- 3. REFER TO HEATING COIL PIPING DETAIL ON SHEET M400.
- 4. REFER TO COOLING COIL PIPING DETAIL ON SHEET M401. 5. 3" FLOOR DRAIN DOWN. REFER TO SHEET P110 FOR CONTINUATION.
- 6. 3/4" HS AND HR TO UNIT HEATER. REFER TO PIPING DETAIL ON SHEET M400. 7. 4" VENT THROUGH ROOF. REFER TO SHEET P110 FOR CONTINUATION.
- 8. 3/4" CW DOWN TO HUMIDIFIER.
- 9. 3/4" CW FROM BELOW. REFER TO SHEET P110 FOR CONTINUATION.
- 10. %" CONDENSATE DOWN TO BELOW. REFER TO SHEET M210 FOR CONTINUATION.

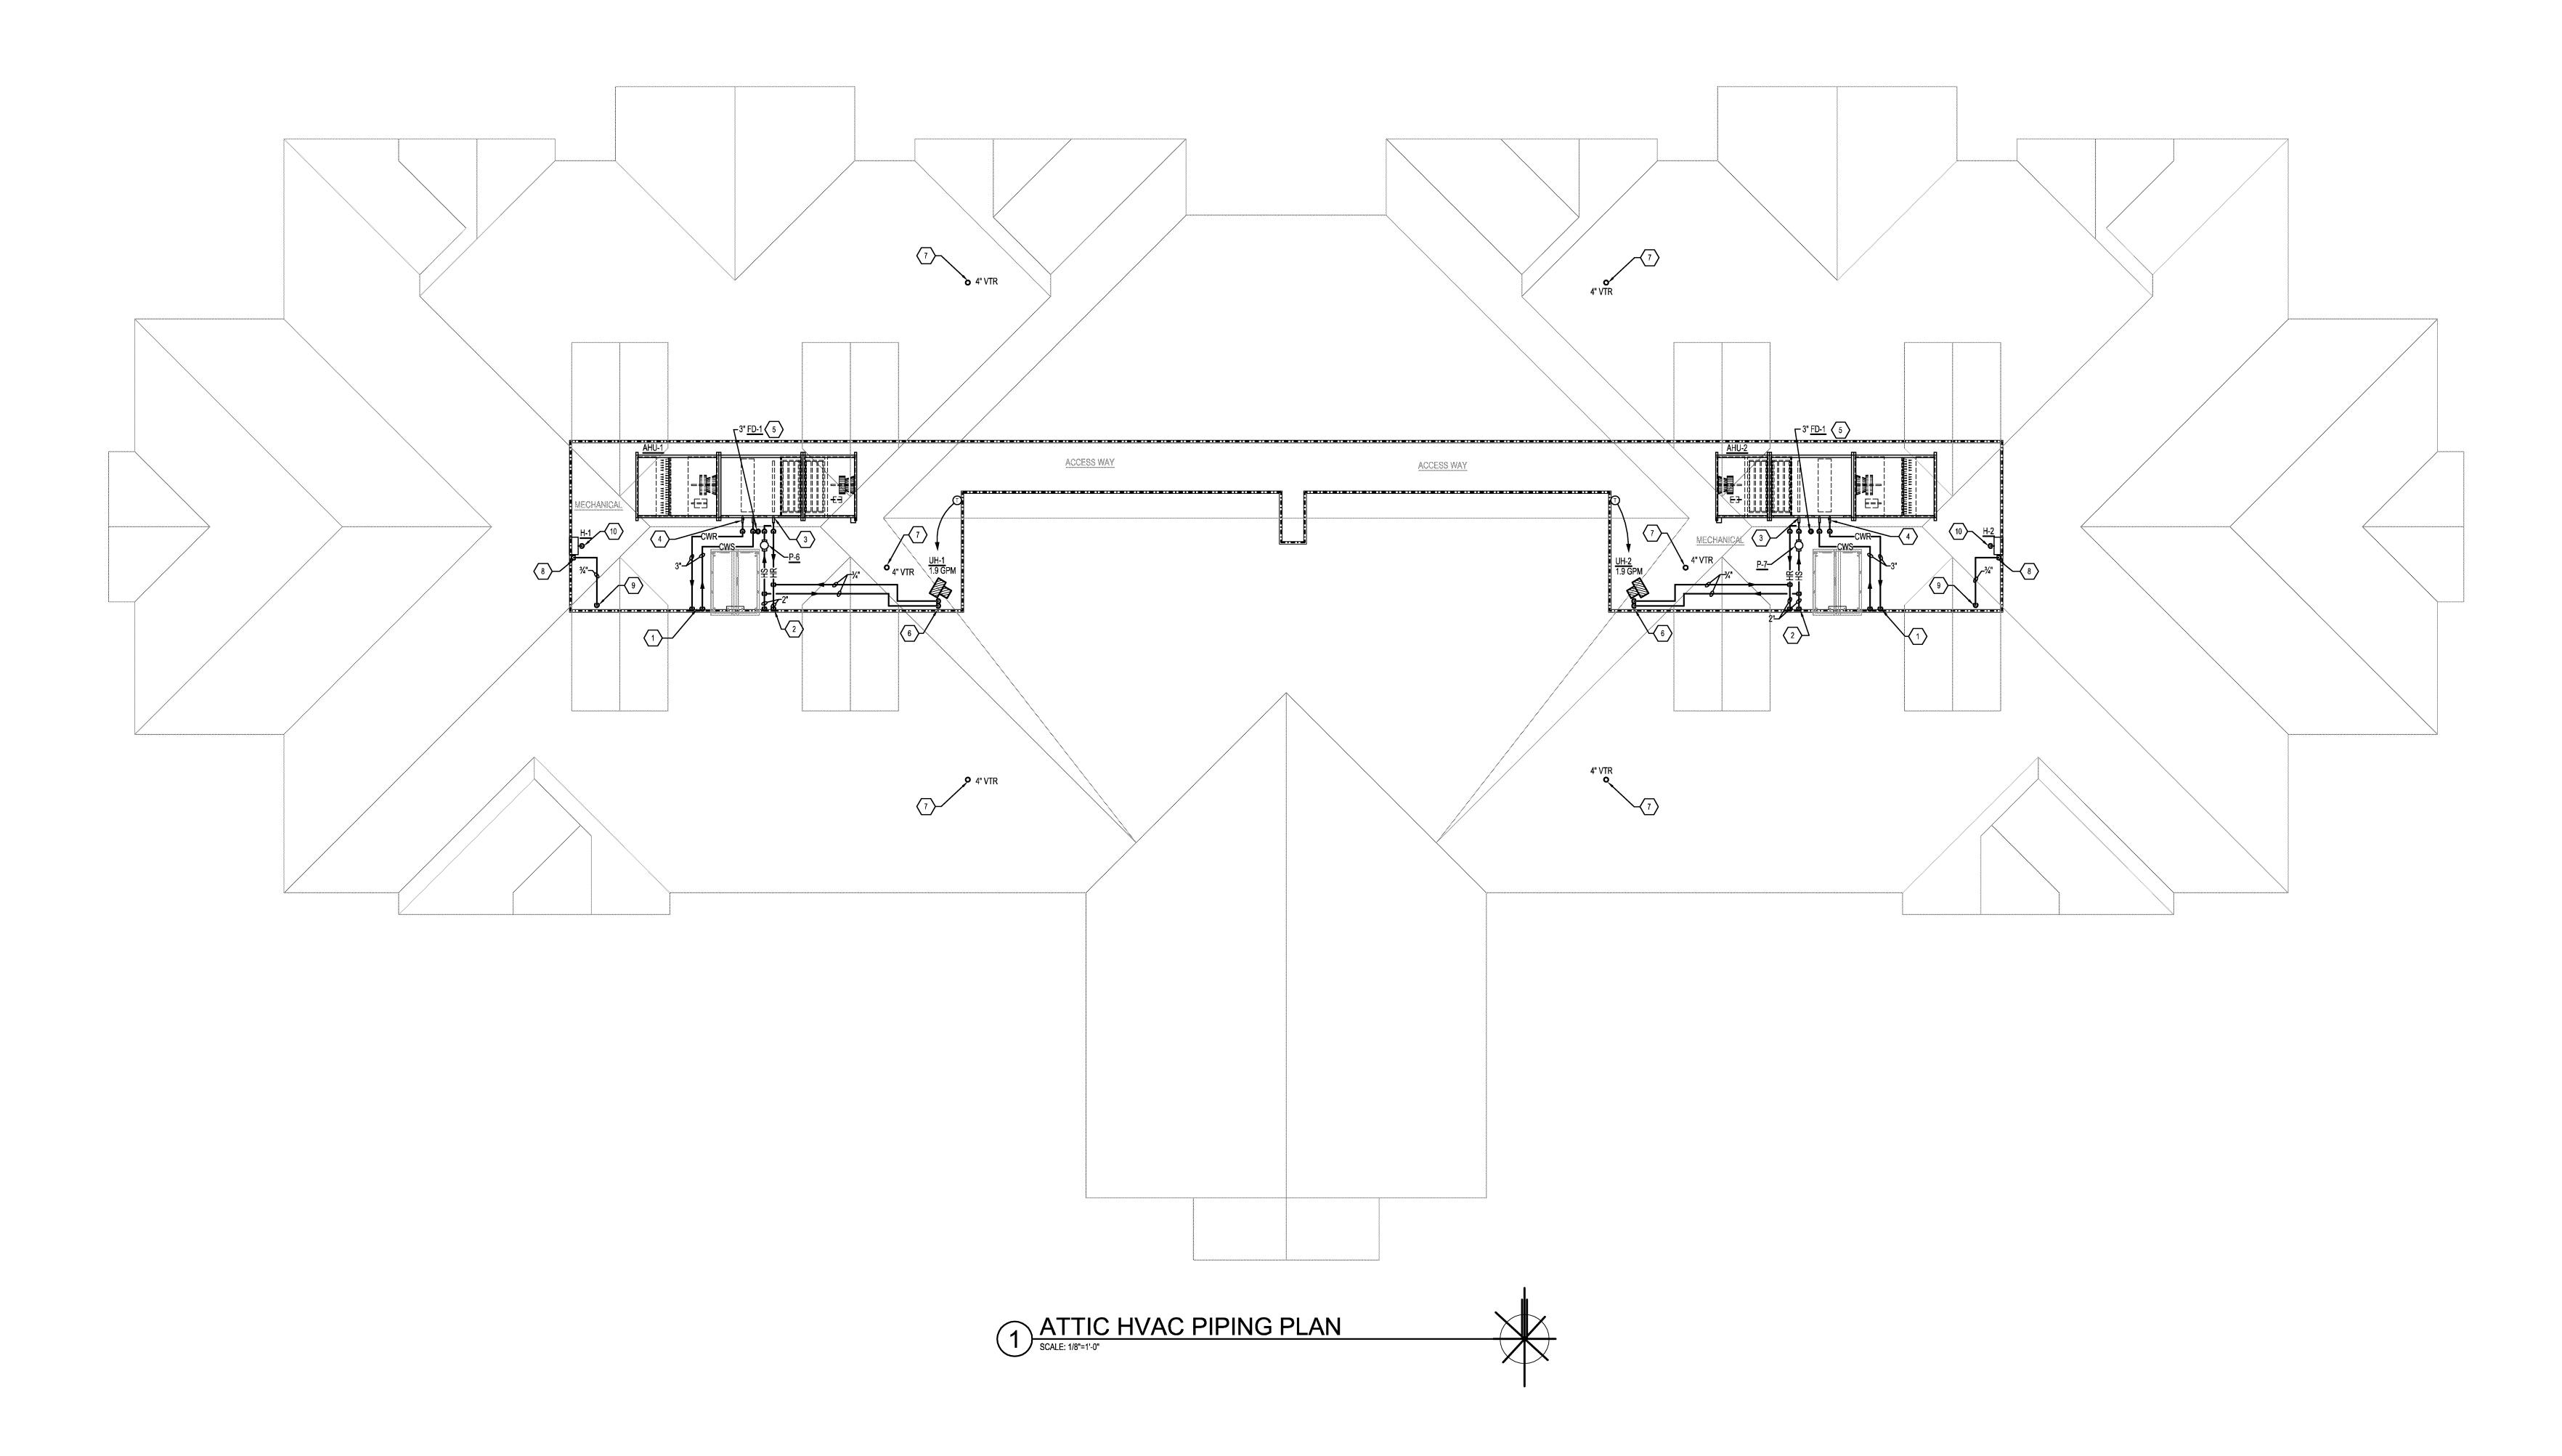

E2W ENGINEERING 161 East Michigan Ave Suite 200 Kalamazoo, MI 49007

PHONE: (269) 373-8000 **FAX:** (269) 373-5641 This drawing, as an instrument of service, is owned by E2W Engineering, LLC. Reproduction of this document is prohibited without express authorization from the engineer.

© 2011 E2W Engineering, LLC



02/21/12 ISSUED FOR BIDS

. .

• •

• • • •

. CM CONTRACTING CIVIL ENGINEER
HURLEY & STEWART STRUCTURAL ENGINEER

JDH ENGINEERING

M/E/P ENGINEER
E2W ENGINEERING FOOD SERVICE CONSULTANT
MILLIS & ASSOCIATES



.

161 East Michigan Ave, Suite 200
Kalamazoo, MI 49007-3907
PHONE: 269.388.7313
FAX: 269.388.7330
WEB: www.eckert-wordell.com © 2011 Eckert Wordell, LLC

ATTIC HVAC PIPING PLAN

.