
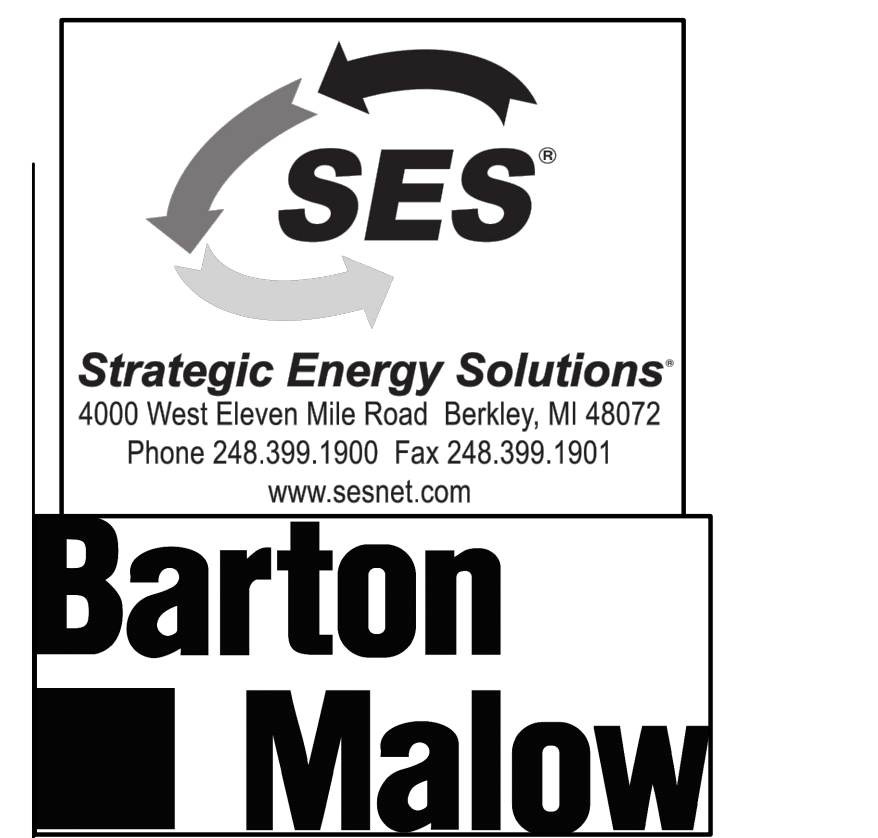


TYPICAL MOUNTING HEIGHTS

MISCELLANEOUS ACCESSORIES, TOILET ACCESSORIES AND FIXTURES

NOTE: MOUNTING HEIGHTS SHOWN ARE PROPOSED FOR ALL ACCESSORIES AND FIXTURES REQUIRED UNLESS OTHERWISE NOTED OR DIMENSIONED ON DRAWINGS FOR SPECIFIC CONDITIONS

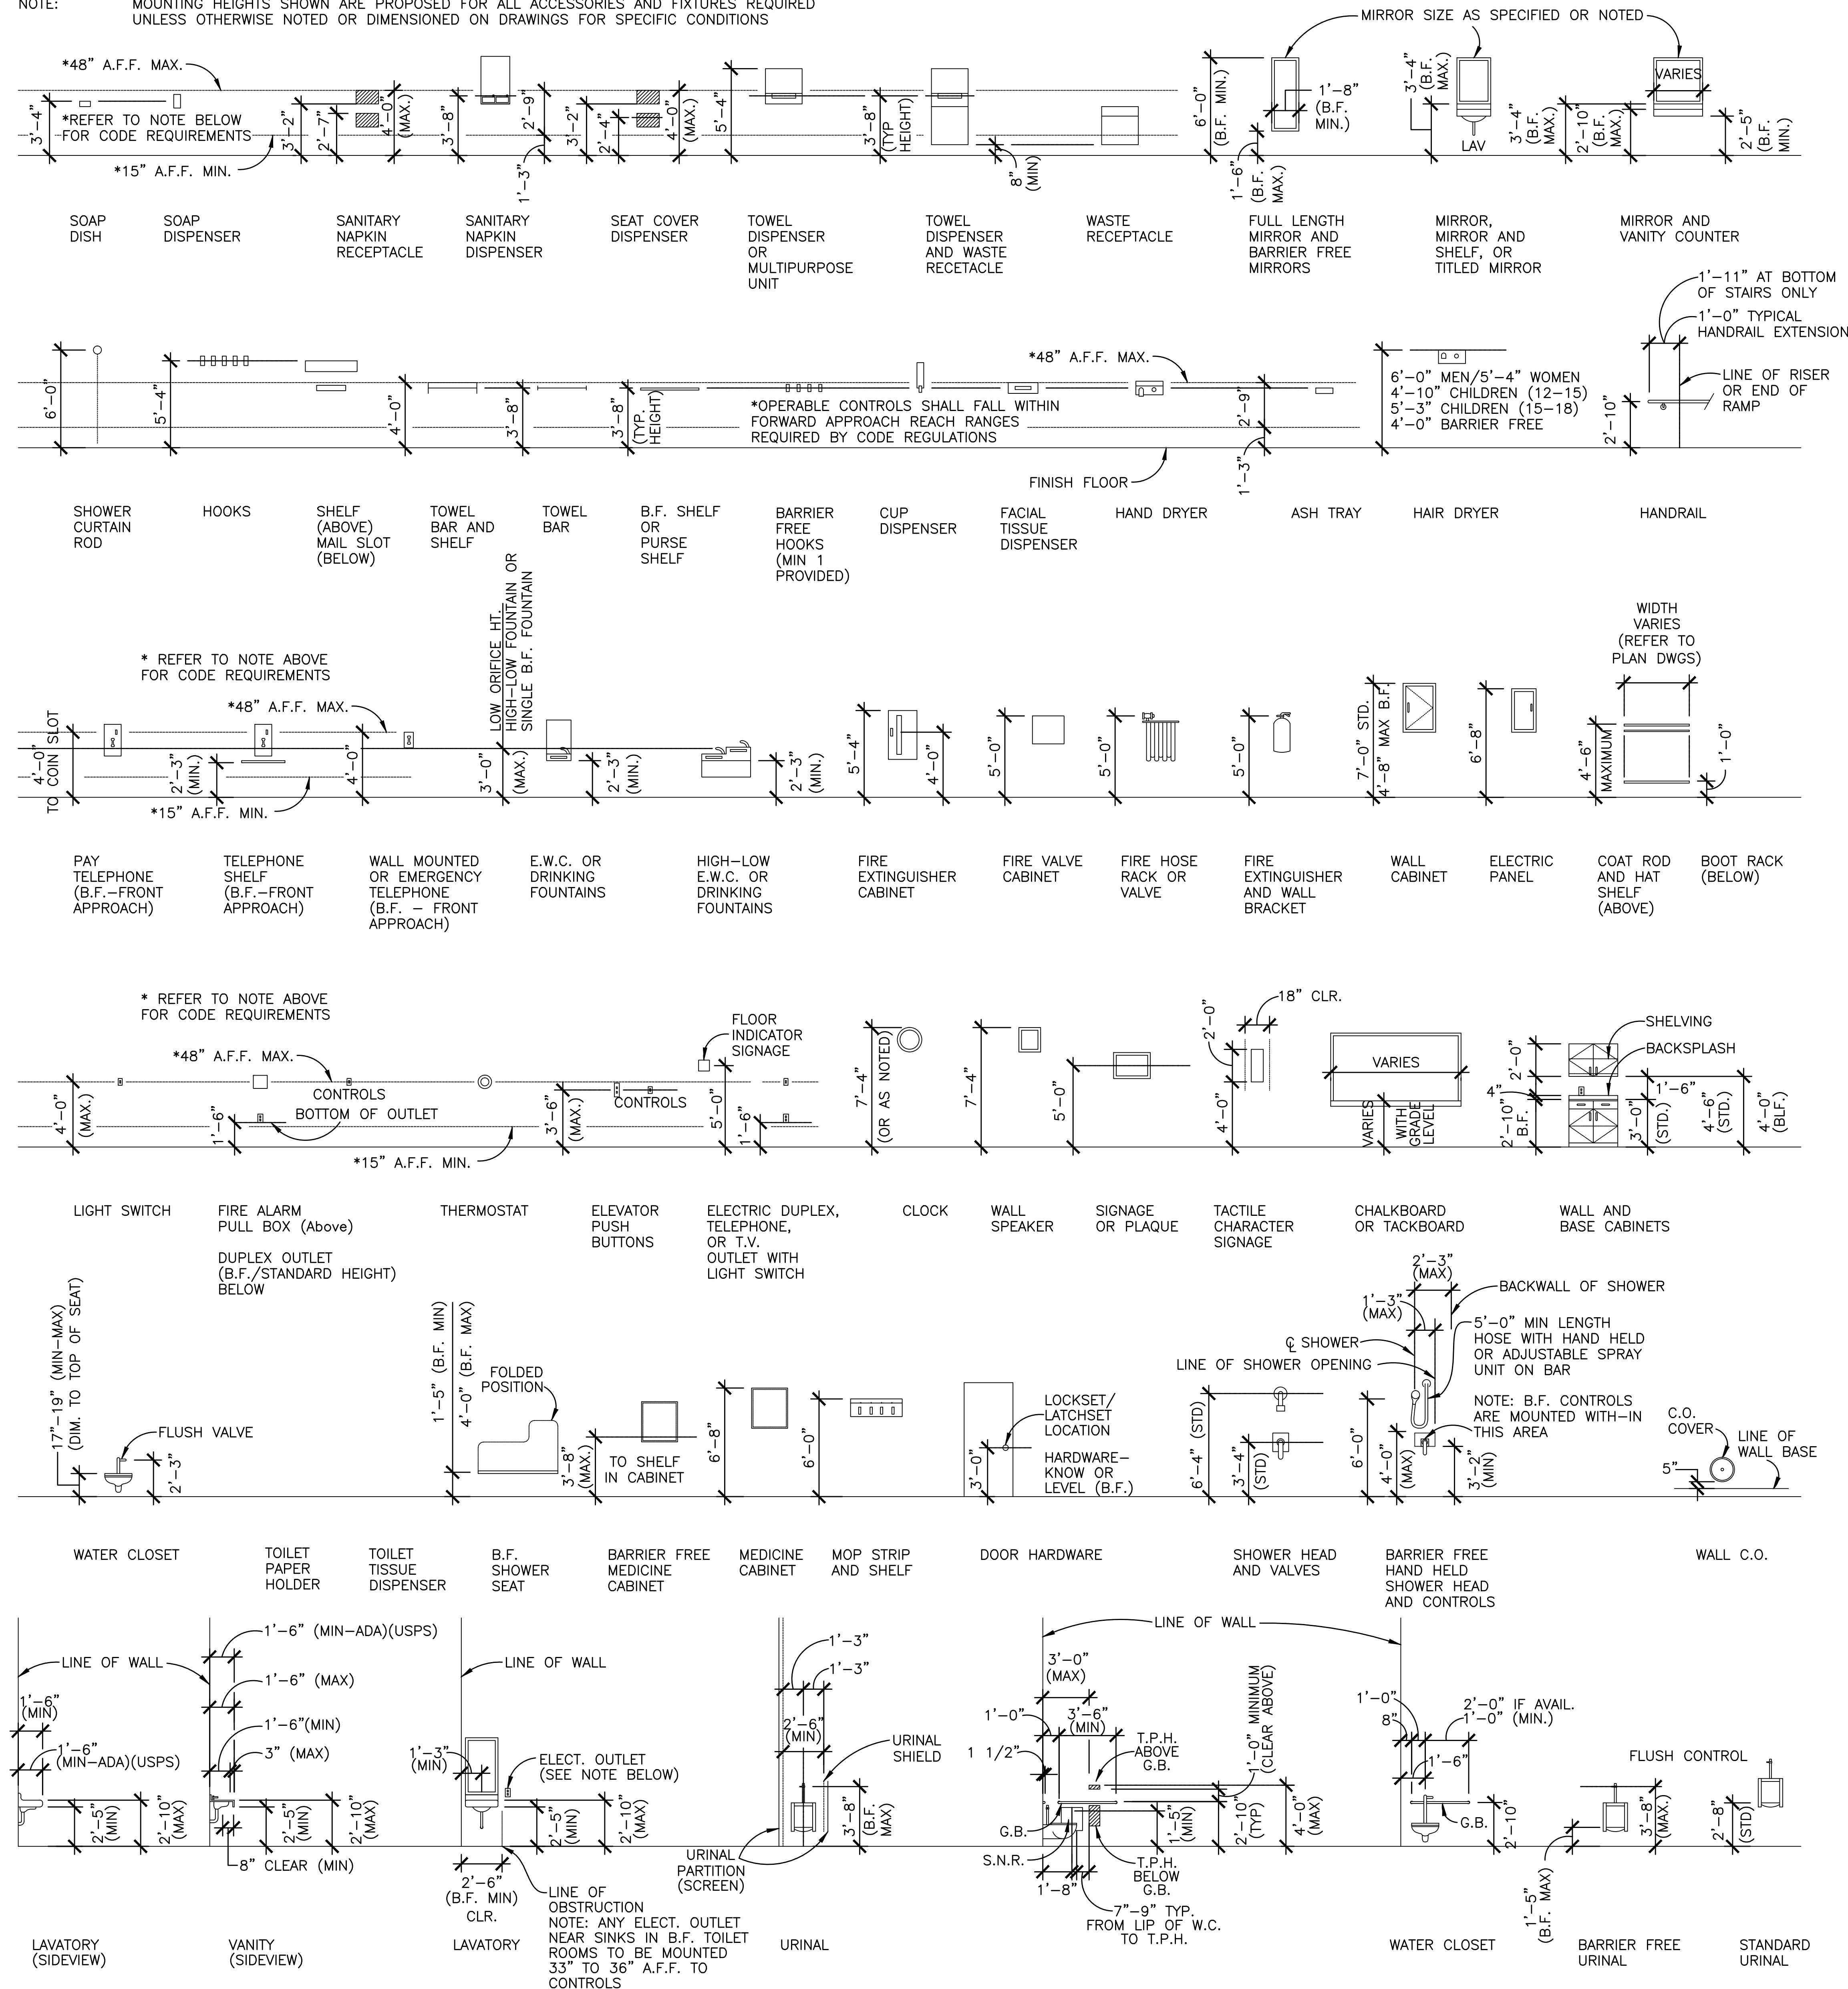

Saline Area Schools 2016 Projects Phase 1 Saline, Michigan



REVISIONS/REVIEW	DATE
BIDS AND CONSTRUCTION	3/22/2016

JOB NO. 2900-02
 SHEET TITLE
 MOUNTING HEIGHTS